


July 2018

SEATING PLAN Fairfax Studio

Box Office Plan

DOOR 2
ENTRY AND EXIT

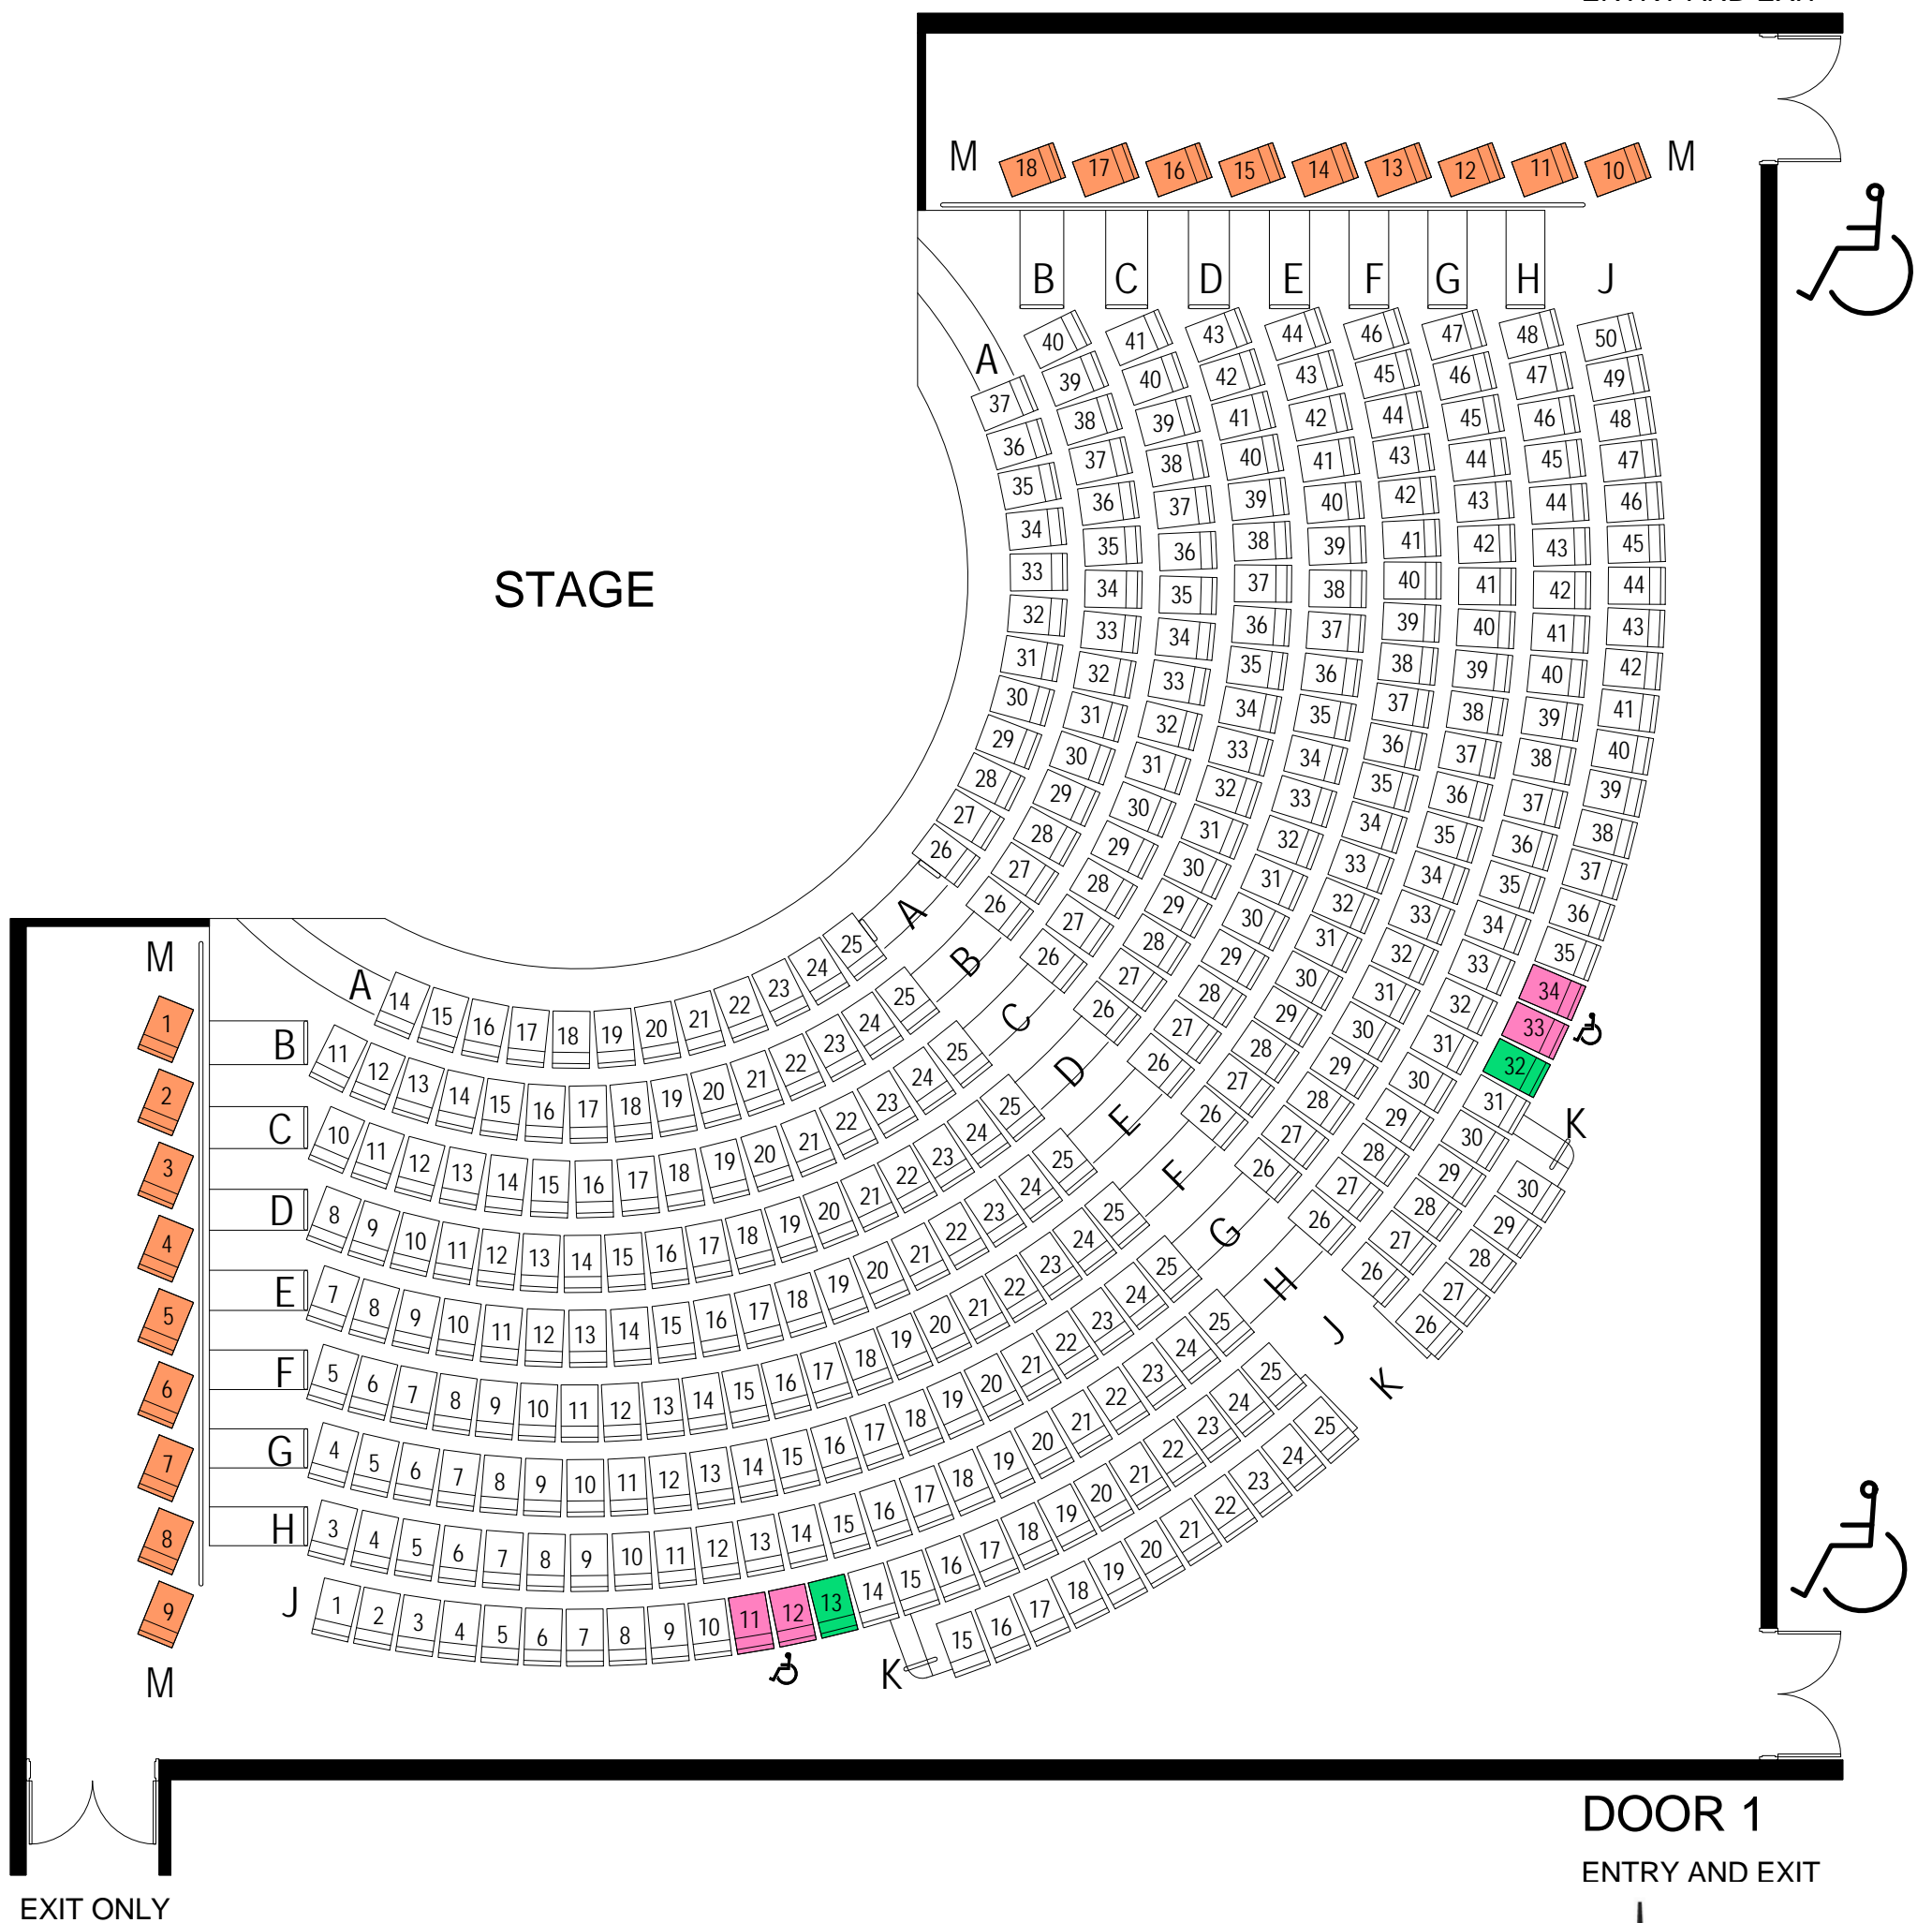

TOTAL STANDARD SEATING = 376
(INCLUDES 4 REMOVABLE SEATS PROVIDING 2 WHEELCHAIR POSITIONS)



- WHEELCHAIR POSITION
- WHEELCHAIR POSITION
- COMPANION SEAT
- OPTIONAL SEAT
- TECH. HOLD SEAT

Project No. 0000	Last Edited 9/07/2018 8:18:06 AM	Scale @ A3 As indicated
---------------------	-------------------------------------	----------------------------

100 St Kilda Rd, Melbourne, VIC
THEATRES BUILDING

Fairfax Studio - Box Office Plan
Drawing No.
TH05-FS-BOX

Revision ©