


SEATING PLAN Playhouse - Stalls

Box Office Plan

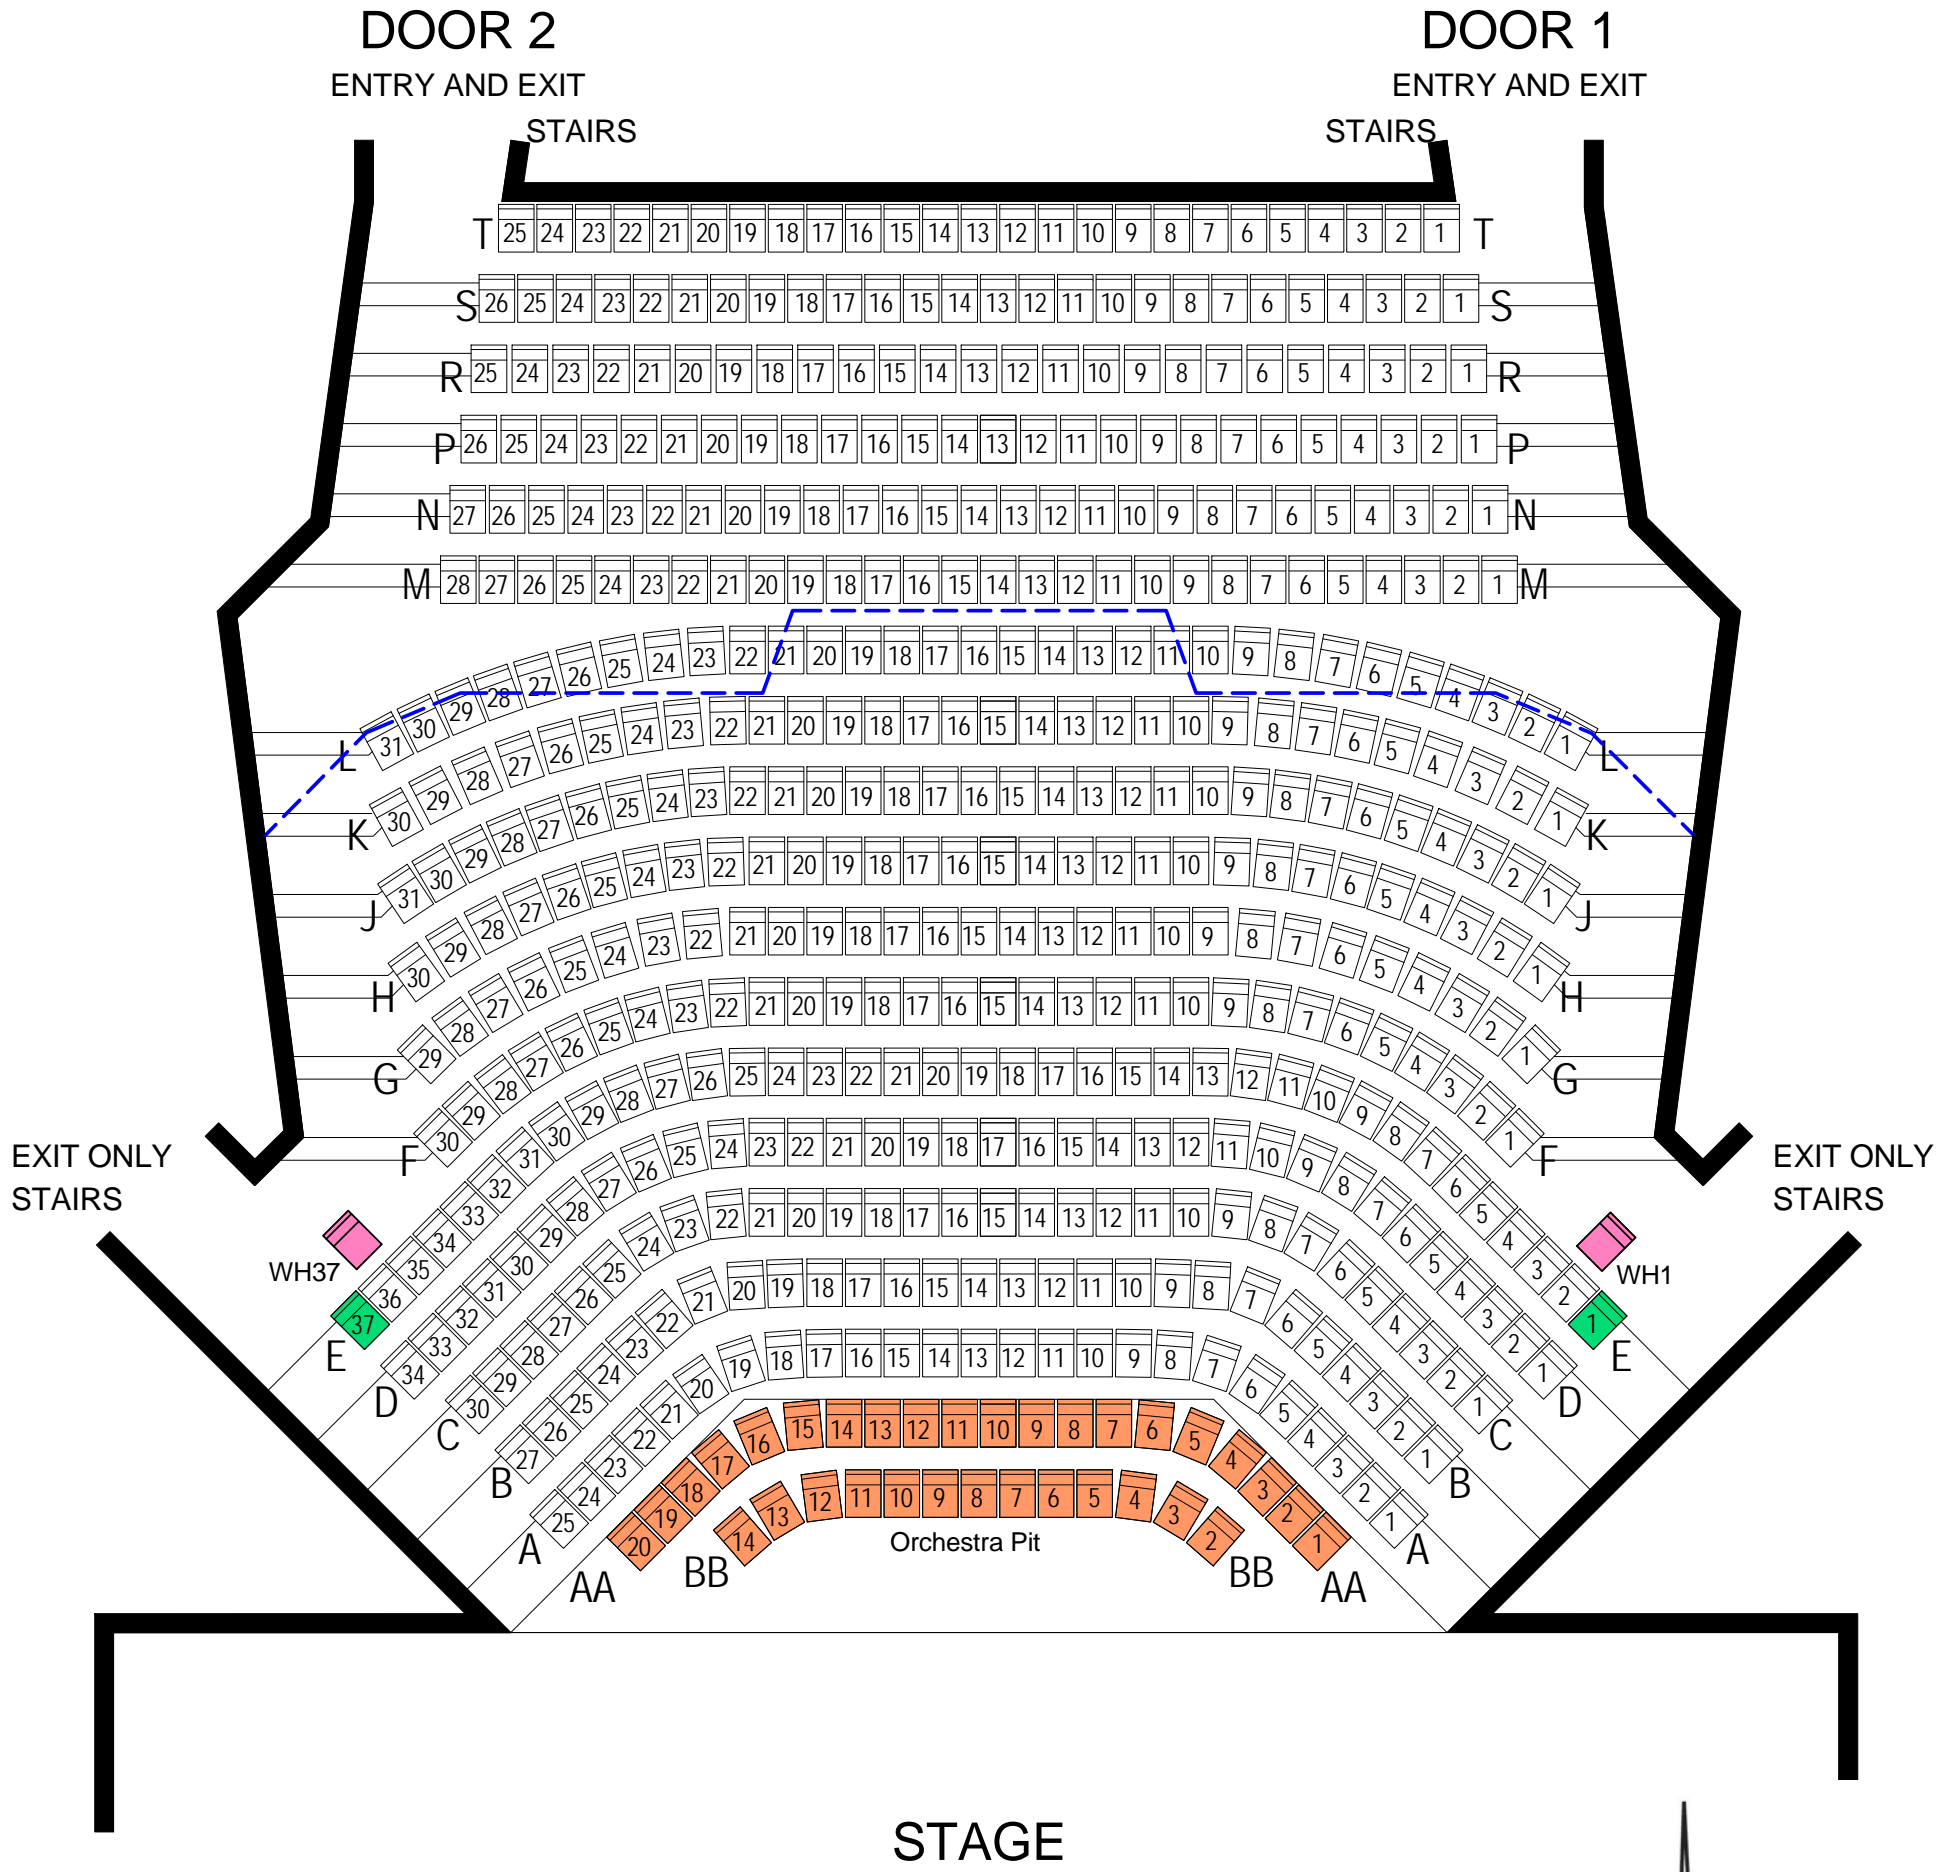

TOTAL STANDARD SEATING = 491
 TOTAL (INC. ORCHESTRA PIT) SEATING = 524




- Line of Circle over
- WHEELCHAIR POSITION
- COMPANION SEAT
- OPTIONAL SEAT
- TECH. HOLD SEAT

Project No. 0000 Last Edited 9/07/2018 8:17:49 AM Scale @ A3 indicated
 100 St Kilda Rd, Melbourne, VIC THEATRES BUILDING
 Playhouse Stalls - Box Office
 Drawing No. TH03-PH-SBOX
 9/07/2018 8:17:49 AM
 Revision ©

July 2018

SEATING PLAN Playhouse - Circle

Box Office Plan

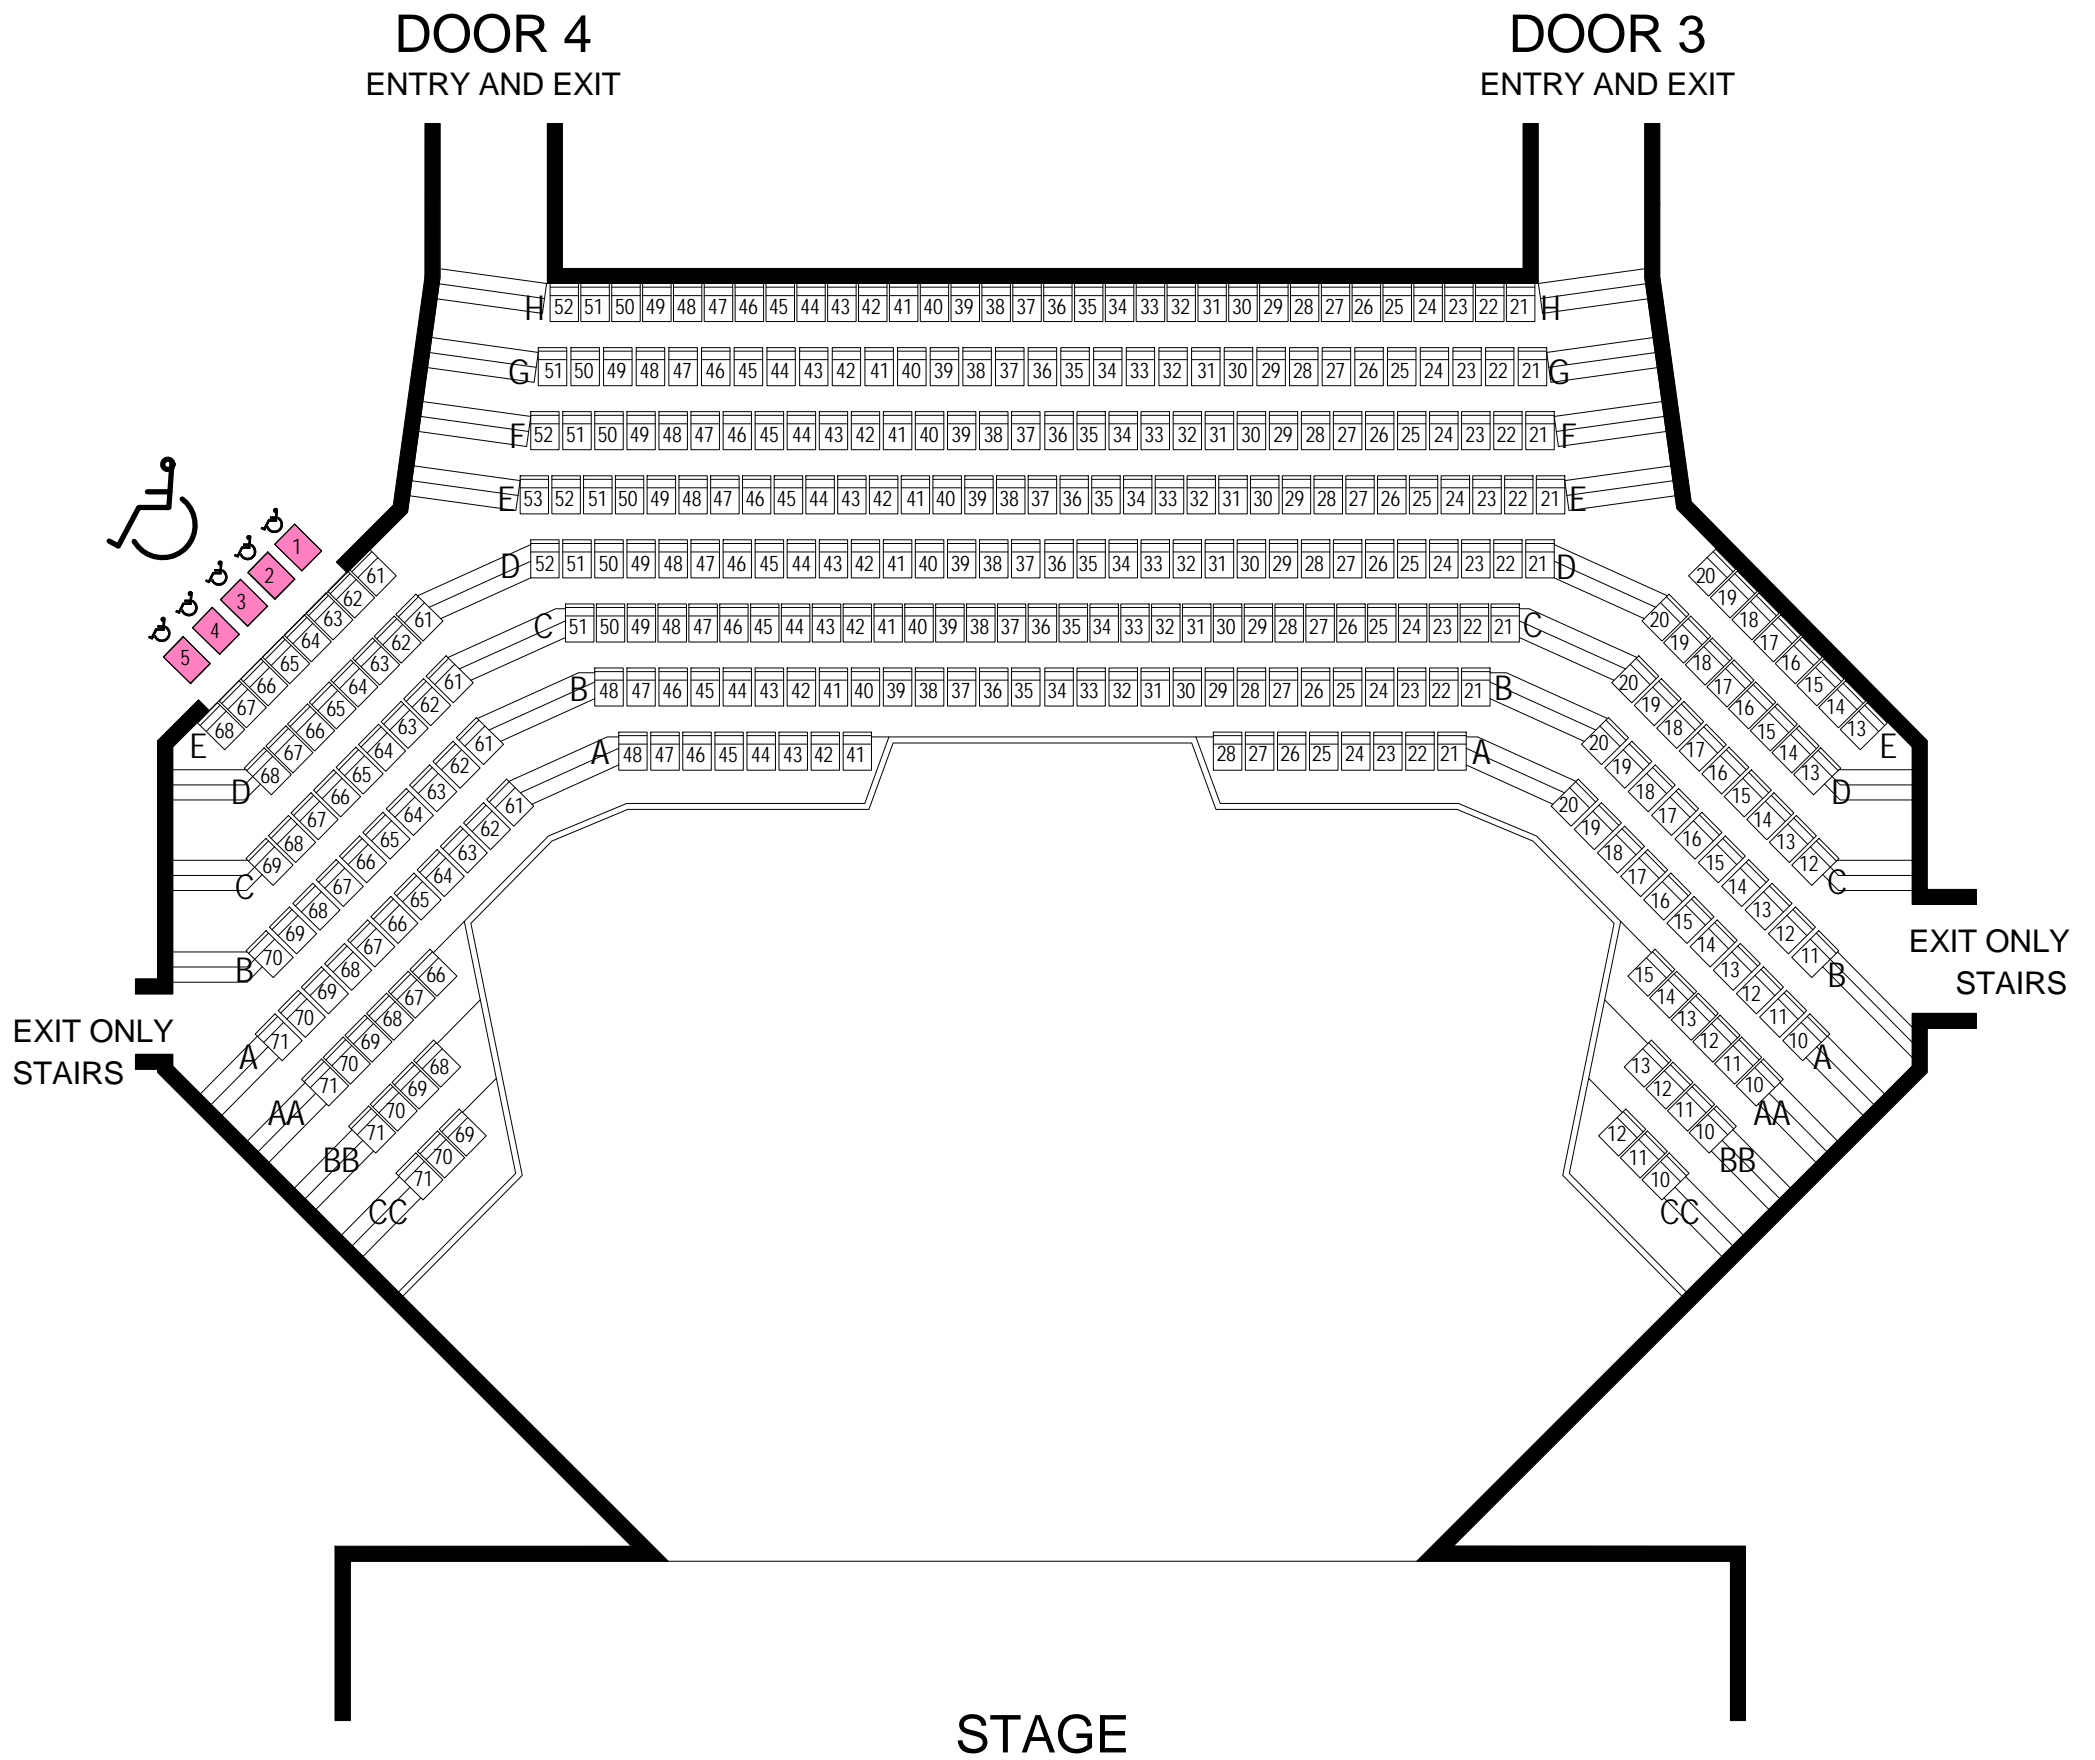

TOTAL STANDARD SEATING = 353
 TOTAL (INC. WHEELCHAIR POSITIONS) SEATING = 358



- WHEELCHAIR POSITION
- WHEELCHAIR POSITION
- COMPANION SEAT
- OPTIONAL SEAT
- TECH. HOLD SEAT

Project No. 0000 Last Edited 9/07/2018 8:18:24 AM Scale @ A3 indicated

100 St Kilda Rd, Melbourne, VIC
THEATRES BUILDING

9/07/2018 8:18:24 AM Playhouse Circle - Box Office
Drawing No. TH05-PH-CBOX Revision ©