


July 2018

# SEATING PLAN State Theatre - Stalls

## Box Office Plan

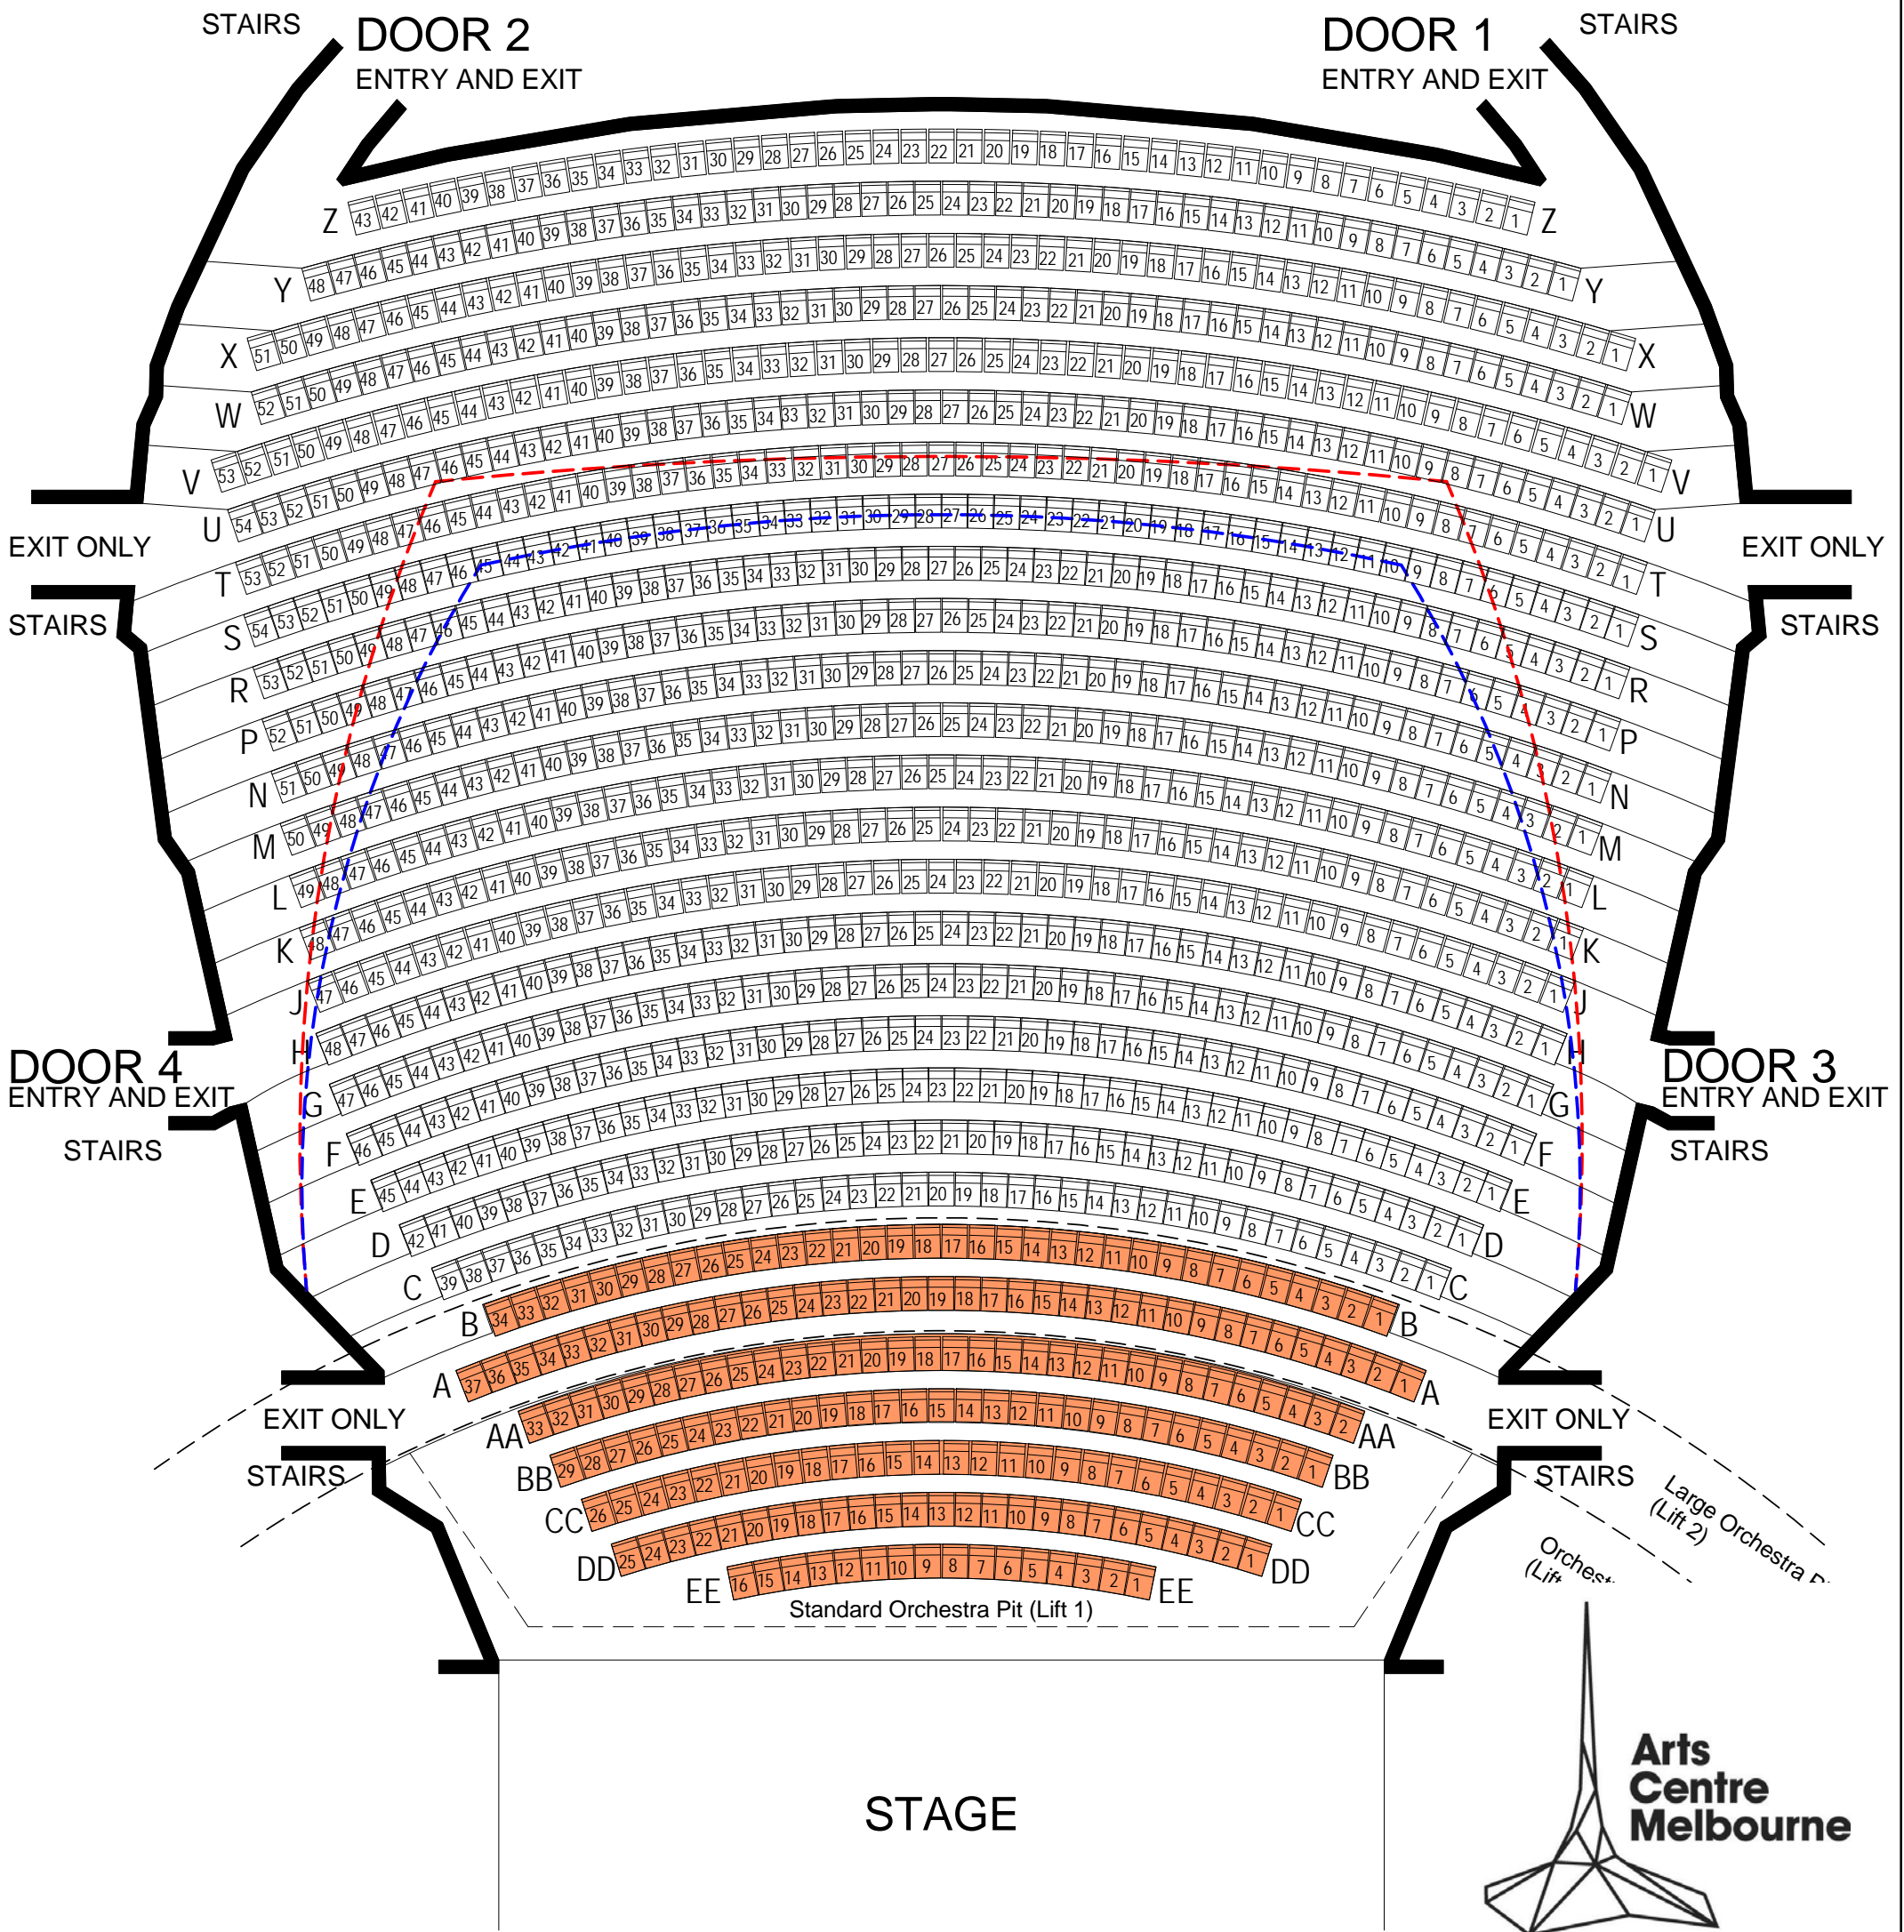

- Line of Circle over
- Line of Balcony over
- WHEELCHAIR POSITION
- ♿
- COMPANION SEAT
- OPTIONAL SEAT
- TECH. HOLD SEAT


TOTAL STANDARD SEATING (EXCL. ORCHESTRA PIT 1 & 2) = 1096  
 STANDARD SEATING (INCL. ORCHESTRA PIT 2) = 1167  
 TOTAL STANDARD SEATING (INCL. ORCHESTRA PIT 1 & 2) SEATING = 1297

Project No. 0000 Last Edited 9/07/2018 8:17:11 AM Scale @ A3 indicated  
 100 St Kilda Rd, Melbourne, VIC THEATRES BUILDING  
 State Stalls - Box Office Plan Drawing No. TH02-ST-SBOX Revision ©

July 2018

# SEATING PLAN State Theatre - Circle

## Box Office Plan

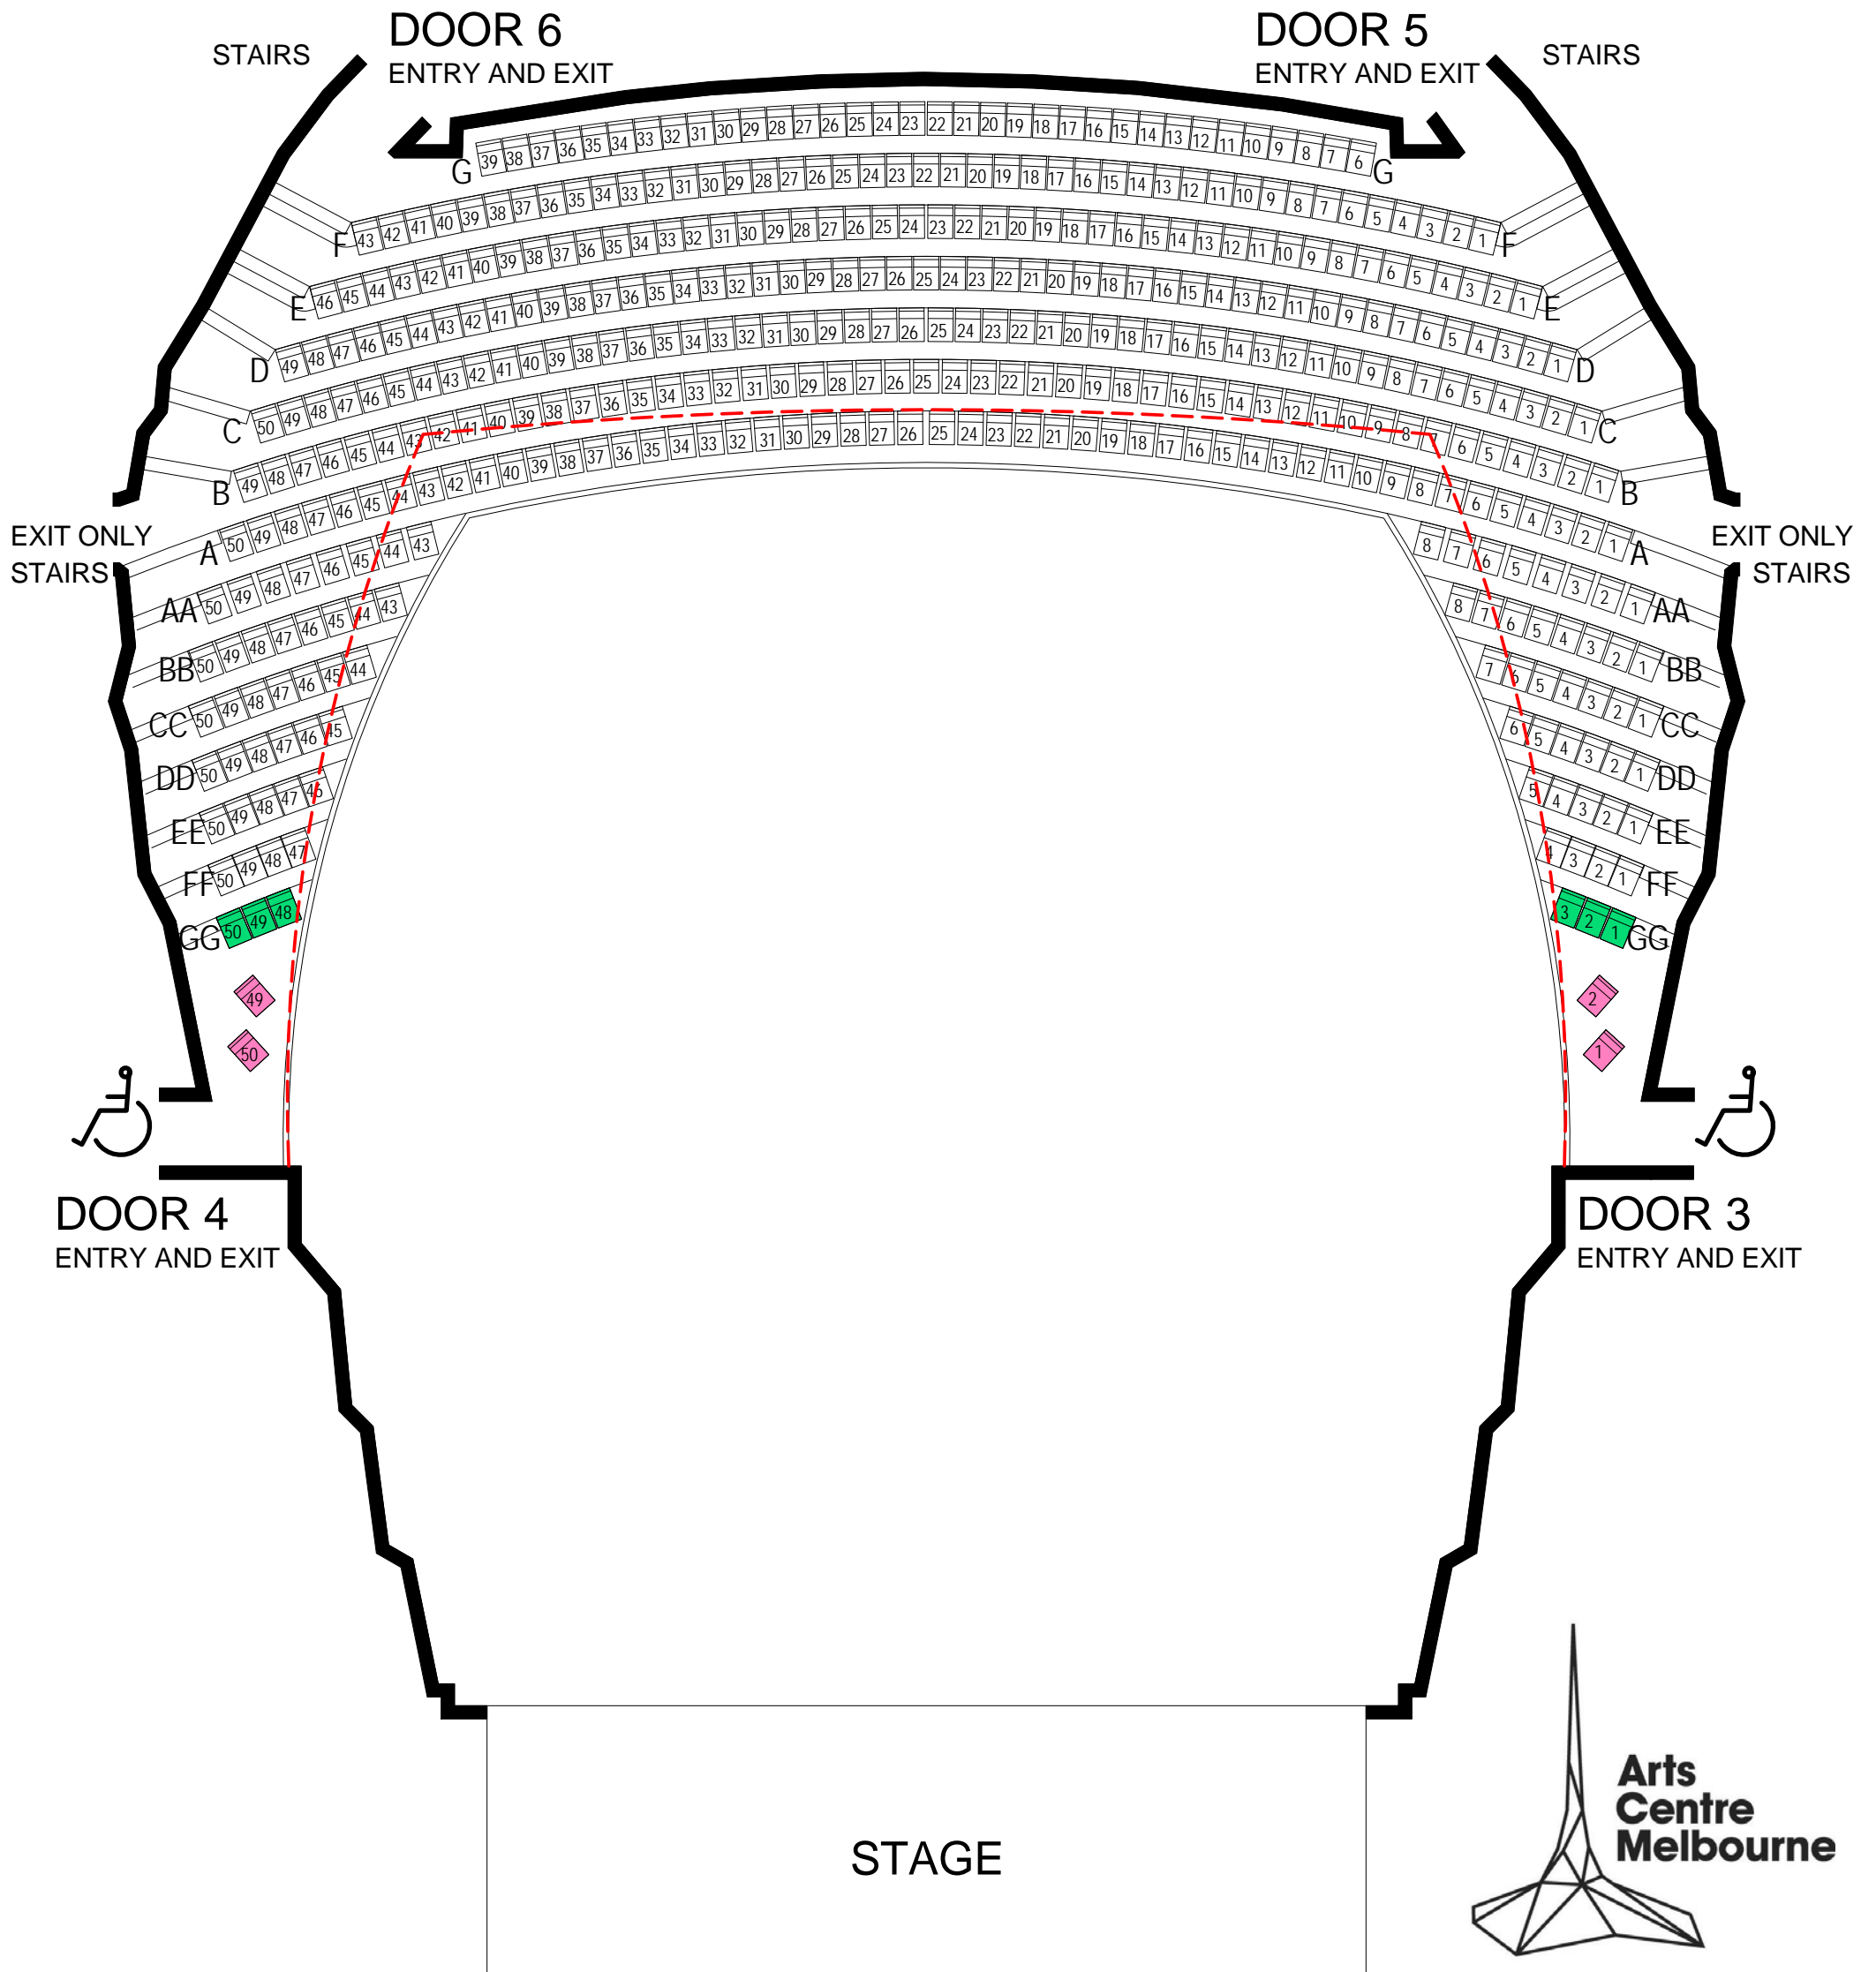

- - - Line of Balcony over
- WHEELCHAIR POSITION  
♿
- COMPANION SEAT
- OPTIONAL SEAT
- TECH. HOLD SEAT

TOTAL STANDARD SEATING = 403  
 TOTAL (INC. WHEELCHAIR POSITIONS) SEATING = 407

Project No. 0000 Last Edited 9/07/2018 8:18:41 AM Scale @ A3 indicated

100 St Kilda Rd, Melbourne, VIC  
 THEATRES BUILDING

9/07/2018 8:18:41 AM

State Circle - Box Office Plan  
 Drawing No. TH05-ST-CBOX


Revision ©



July 2018

# SEATING PLAN State Theatre - Balcony

## Box Office Plan

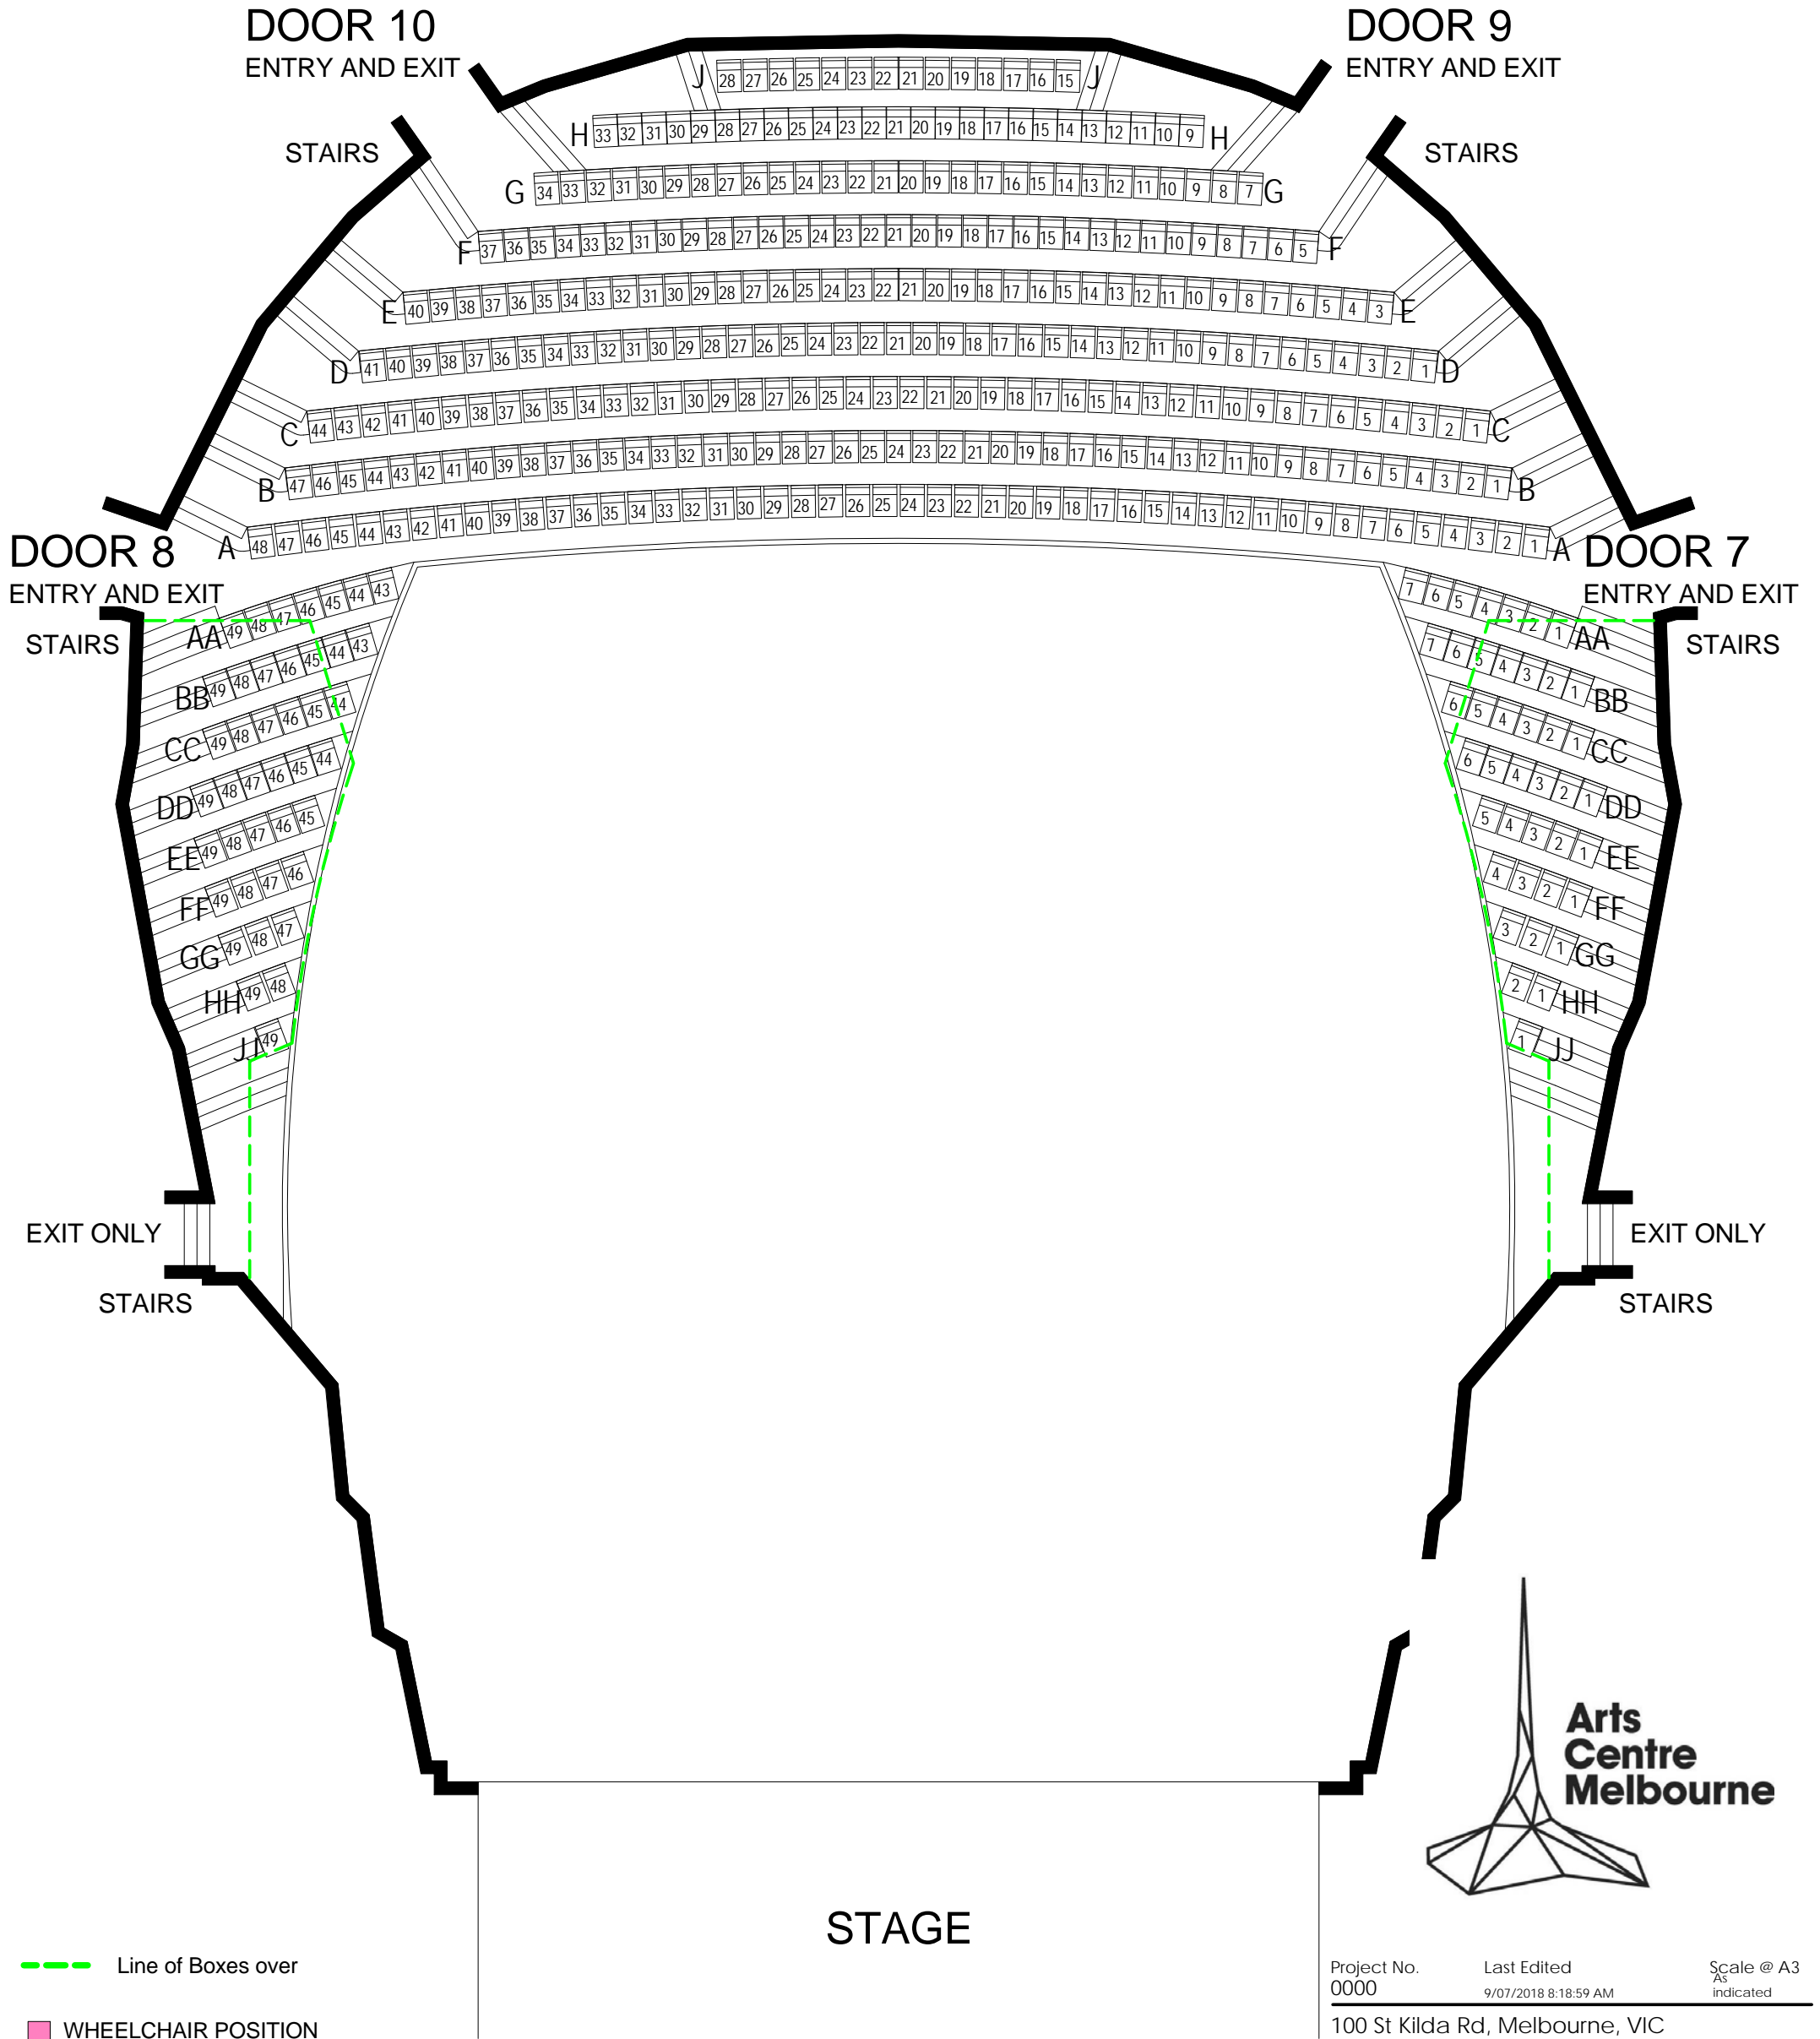

- Line of Boxes over
- WHEELCHAIR POSITION
- COMPANION SEAT
- OPTIONAL SEAT
- TECH. HOLD SEAT

TOTAL STANDARD SEATING = 400



Project No. 0000 Last Edited 9/07/2018 8:18:59 AM Scale @ A3 indicated


100 St Kilda Rd, Melbourne, VIC THEATRES BUILDING

9/07/2018 8:18:59 AM State Balcony - Box Office Plan Drawing No. TH06-ST-BABOX Revision ©

July 2018

# SEATING PLAN State Theatre - Boxes

## Box Office Plan

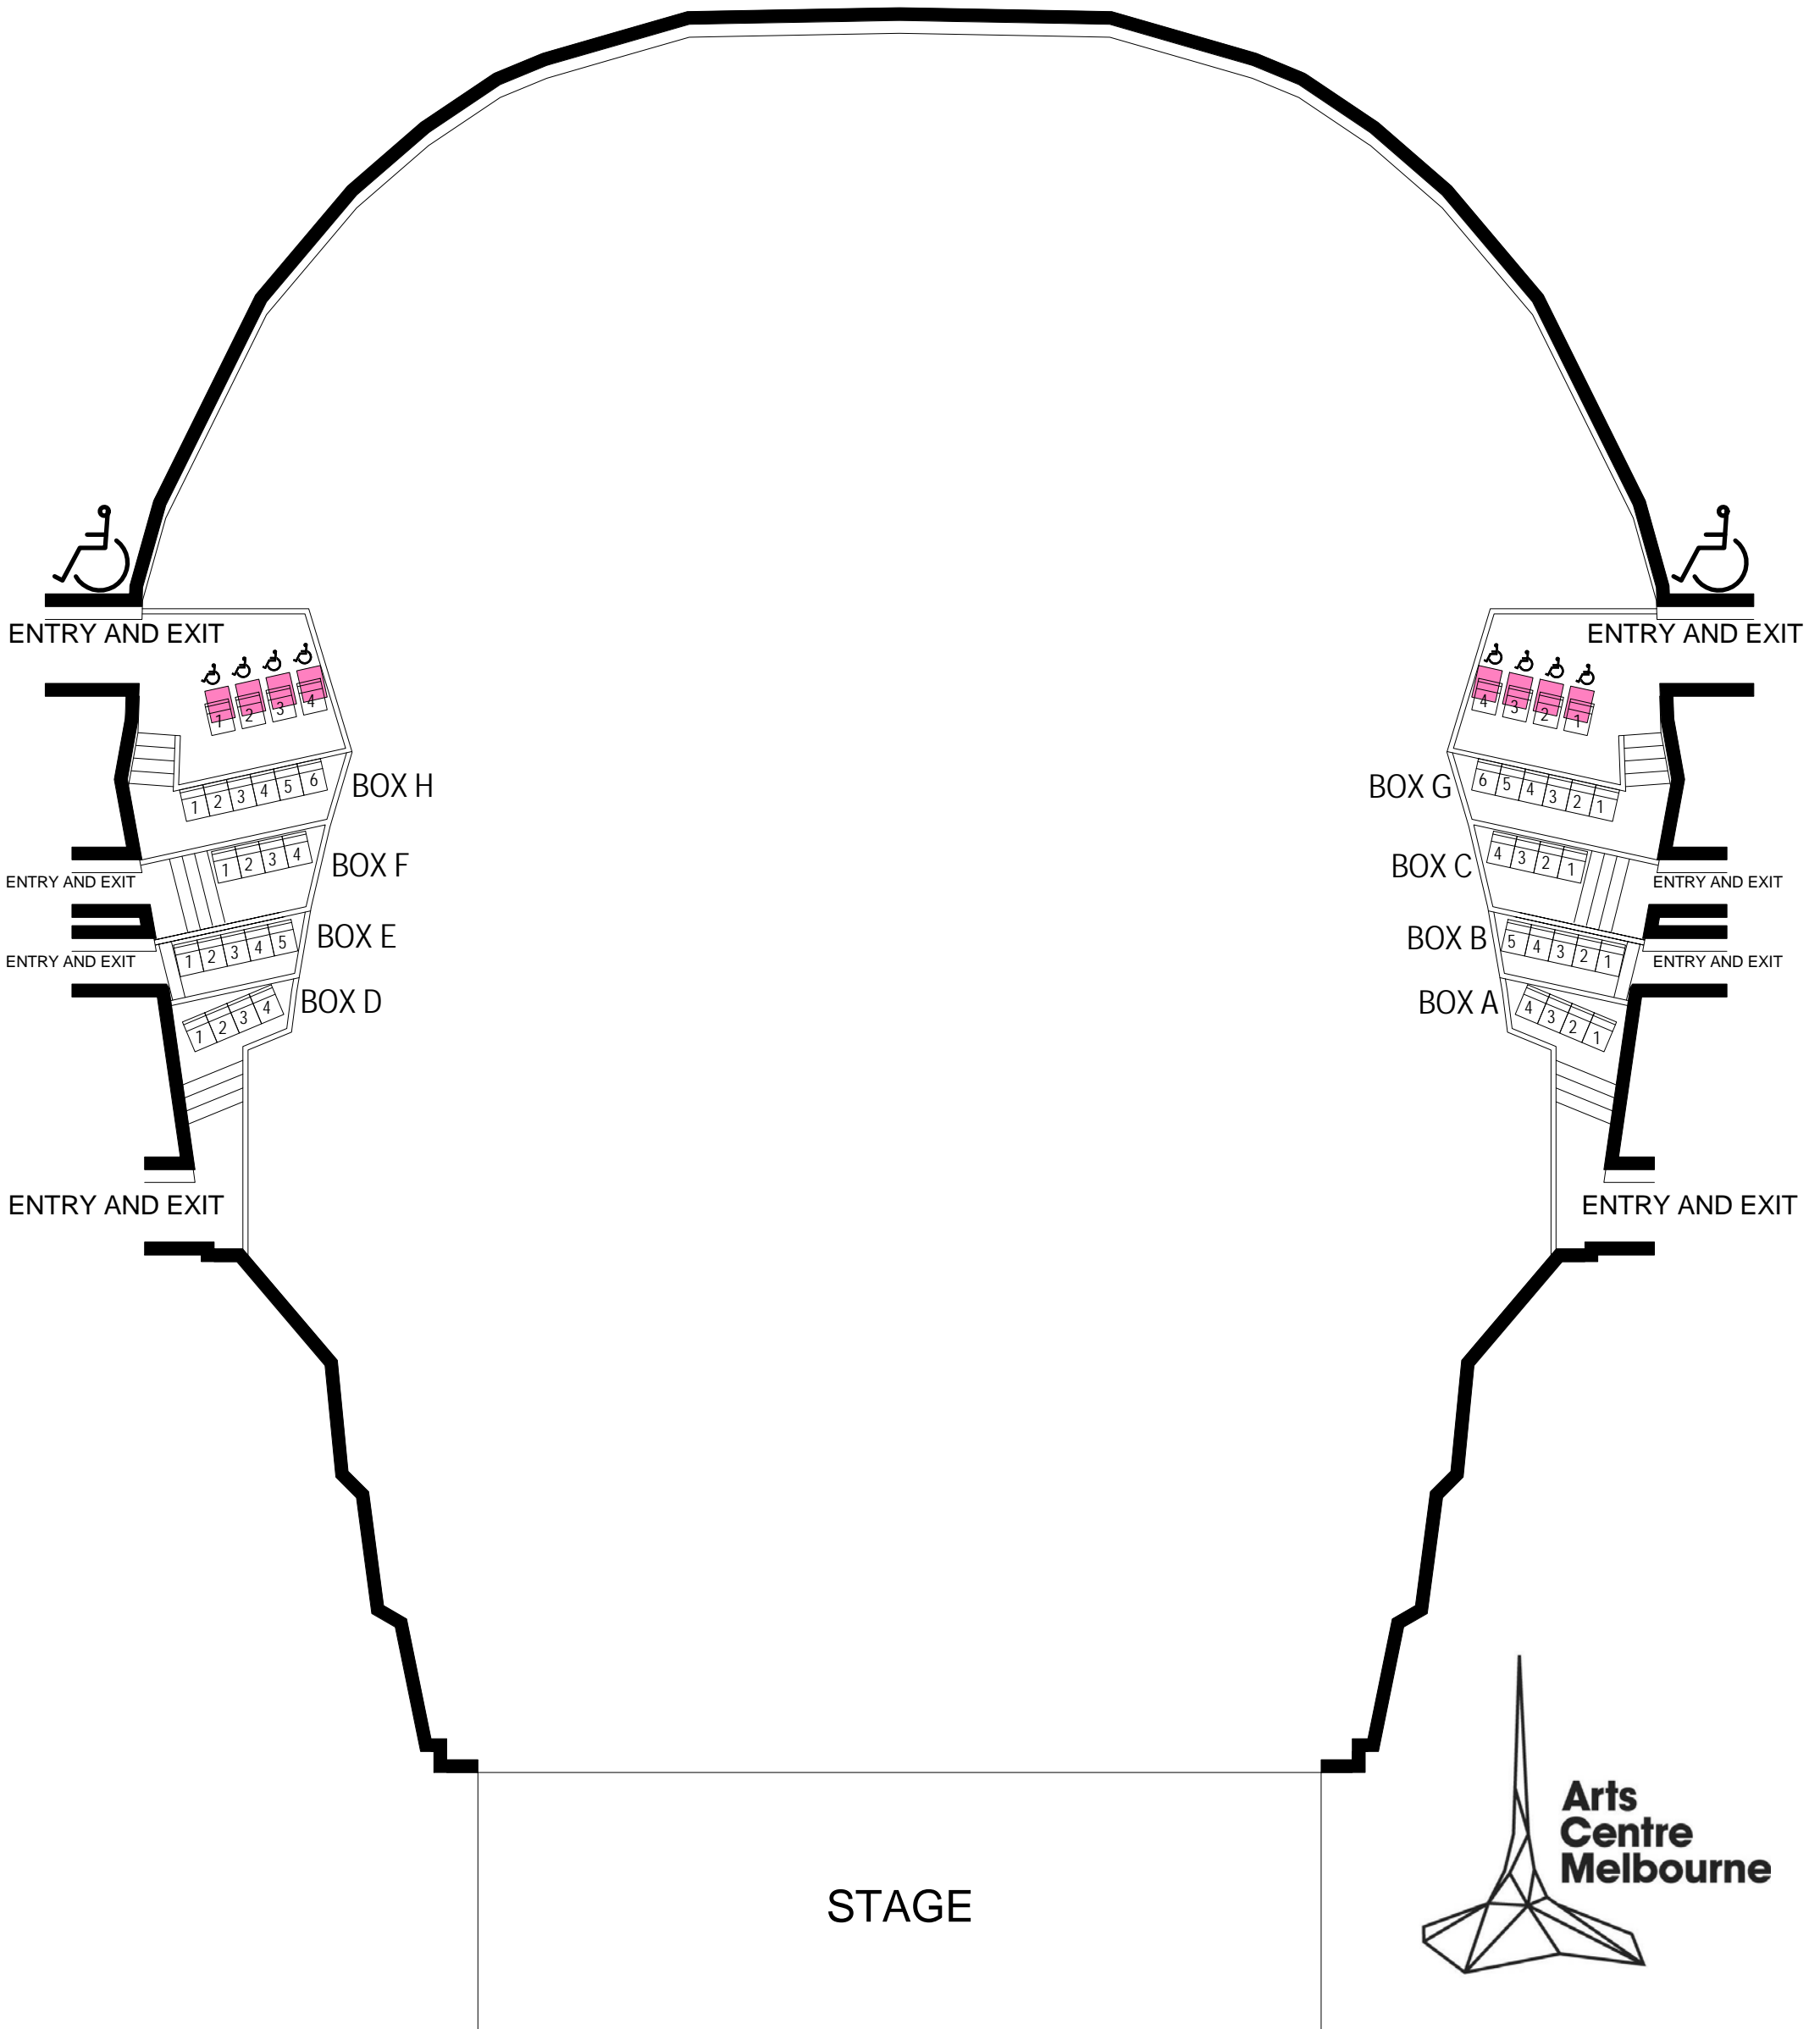

- WHEELCHAIR POSITION
- COMPANION SEAT
- OPTIONAL SEAT
- TECH. HOLD SEAT

TOTAL STANDARD SEATING = 38  
 TOTAL (INC. WHEELCHAIR POSITIONS) SEATING = 46



Project No. 0000 Last Edited 9/07/2018 8:19:18 AM Scale @ A3  
 100 St Kilda Rd, Melbourne, VIC THEATRES BUILDING indicated  
 State Boxes - Box Office Plan  
 Drawing No. TH06-ST-BBOX  
 9/07/2018 8:19:18 AM  
 Revision ©