


Sidney Myer Music Bowl - Stalls

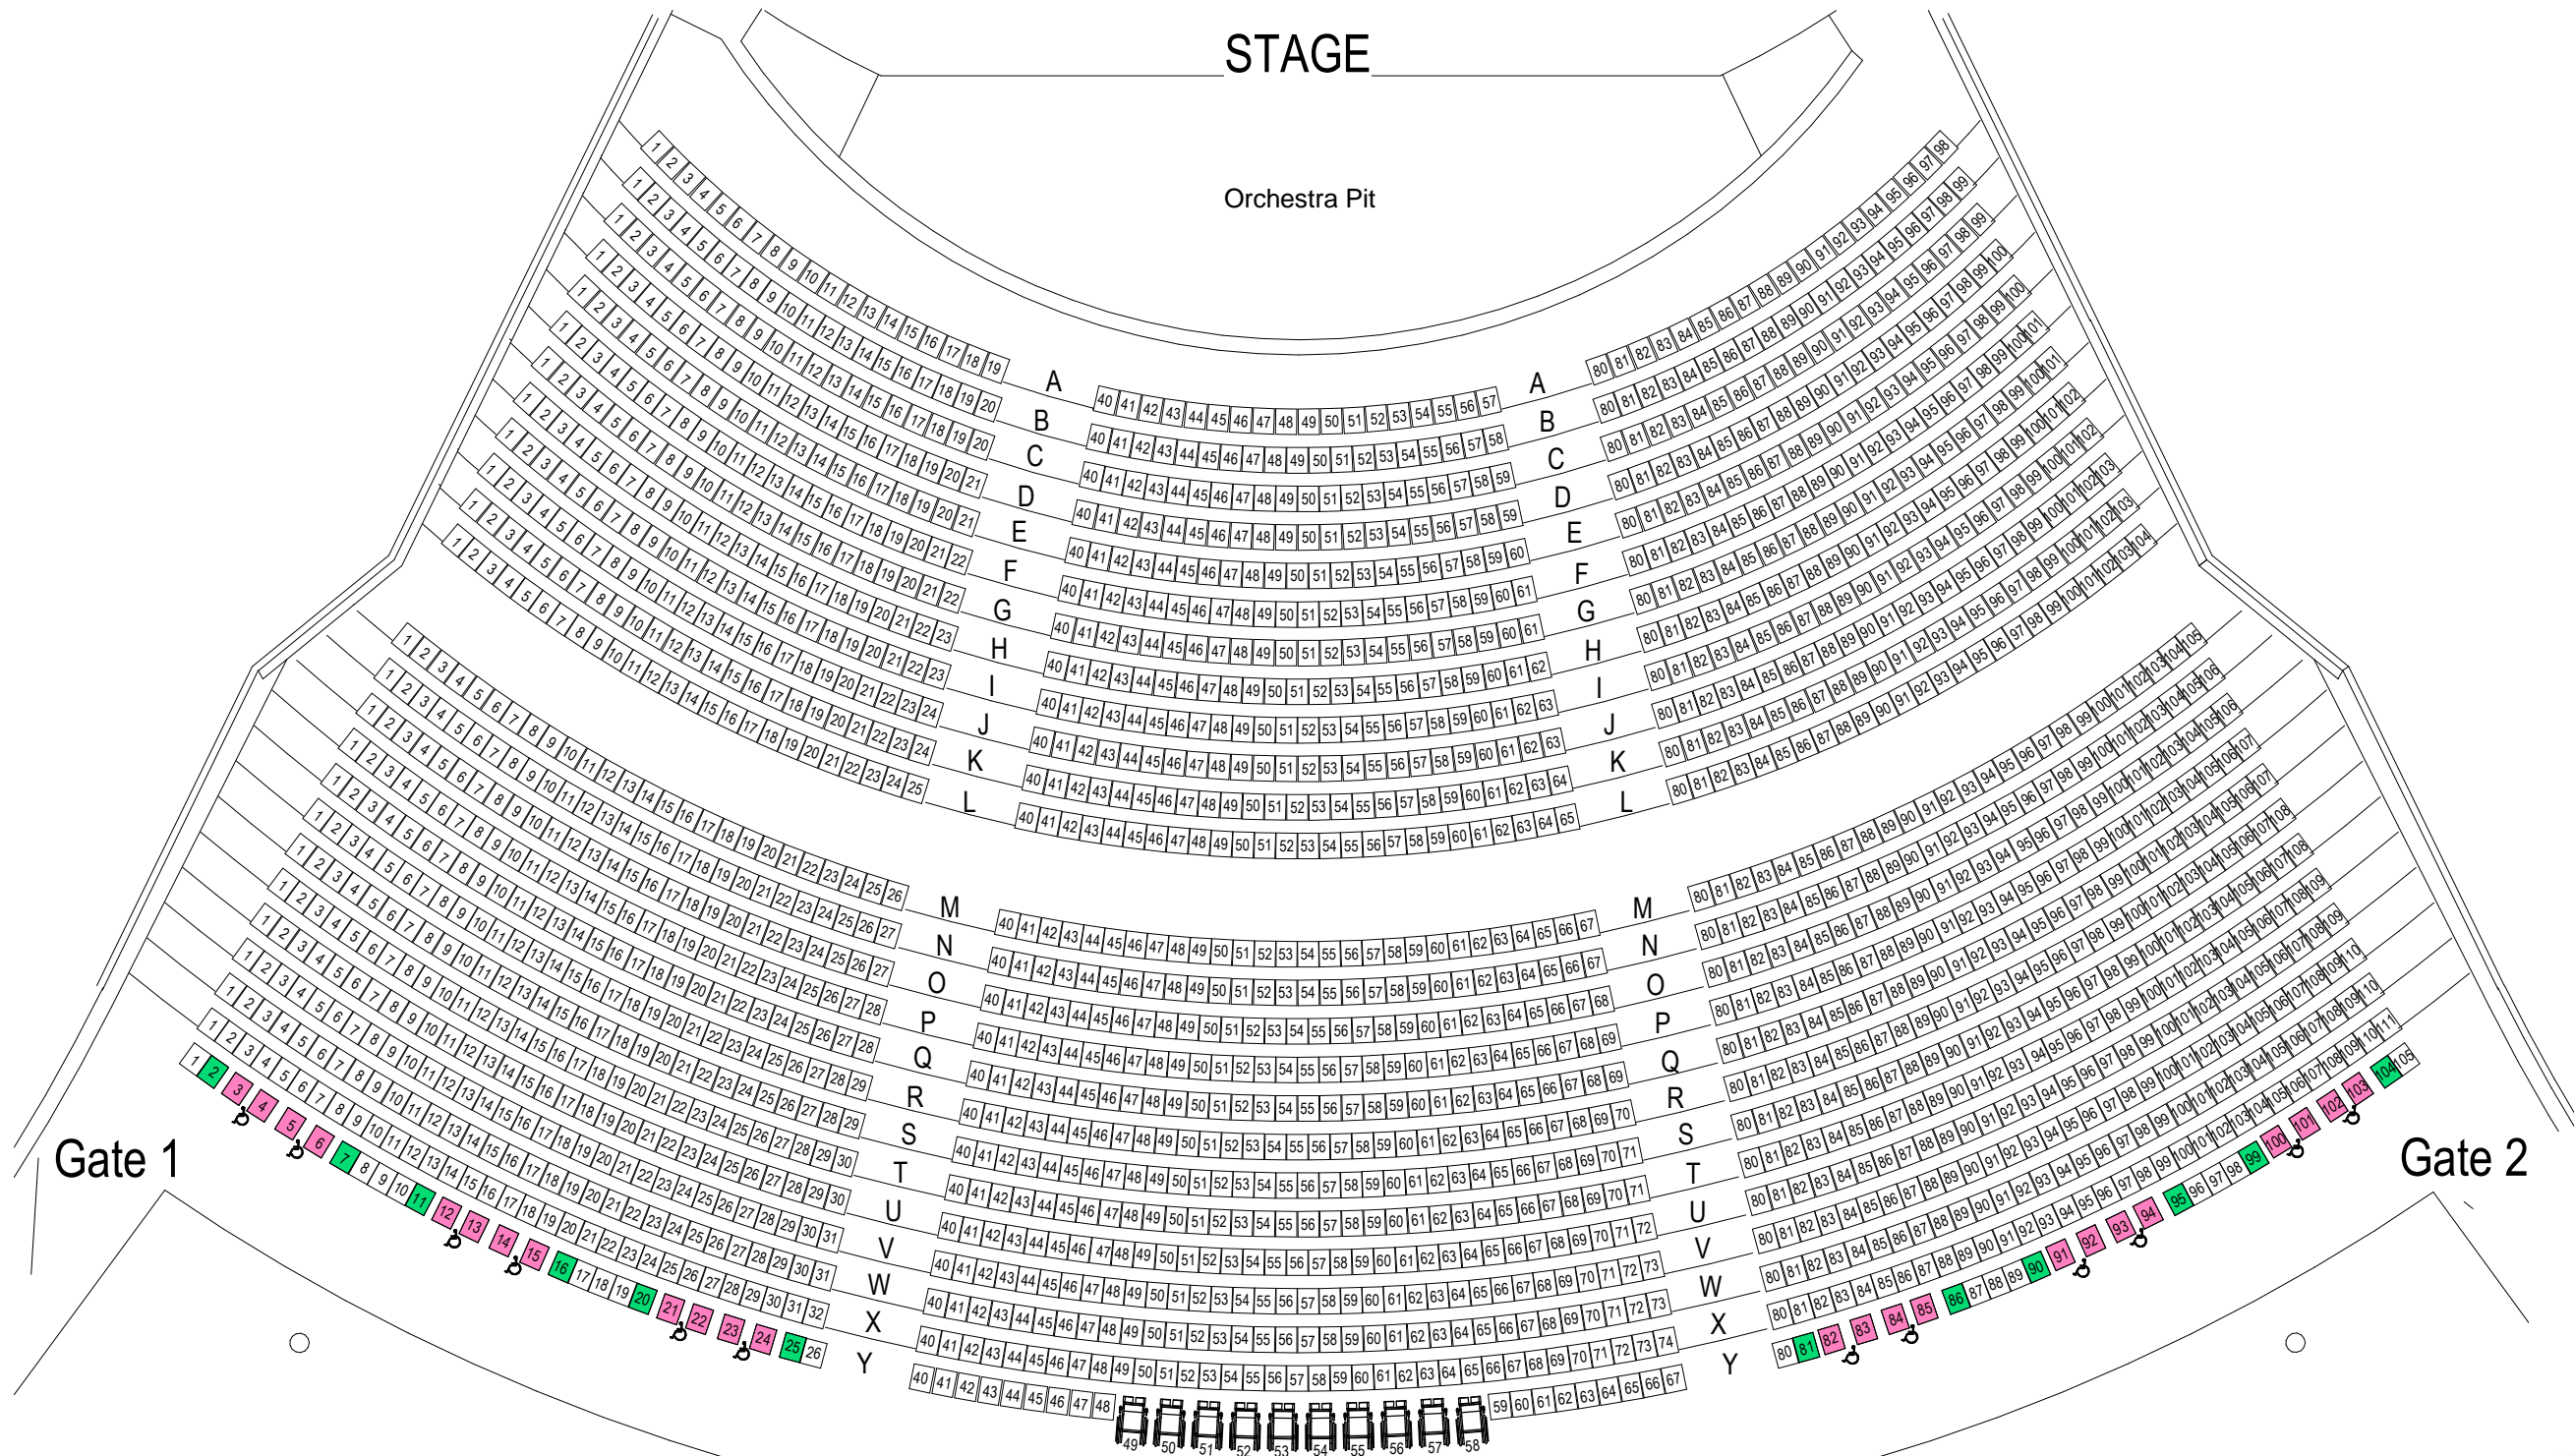

- WHEELCHAIR POSITION
- COMPANION SEAT
- OPTIONAL SEAT
- TECHNICAL OPTIONAL SEAT



TOTAL CAPACITY WITHOUT ADDITIONAL WHEELCHAIR SEATING = 1,944
 Standard Seating - 1,934
 Fixed Wheelchair Positions - 10

TOTAL CAPACITY WITH ADDITIONAL WHEELCHAIR SEATING = 1,932
 Standard Seating - 1,898
 Fixed Wheelchair Positions - 10
 Additional Wheelchairs - 12
 Companion Seating - 12

Project No. Last Edited Scale @ A3
 7/06/2021 12:15:43 PM indicated

Sidney Myer Music Bowl
 Linlithgow Avenue


Stalls - Box Office Plan - Without Pit Seating
 Drawing No. SEP-SM-BO00 Revision ©
 B

7/06/2021 12:15:43 PM

May 2013

SEATING PLAN

Sidney Myer Music Bowl - Boxes

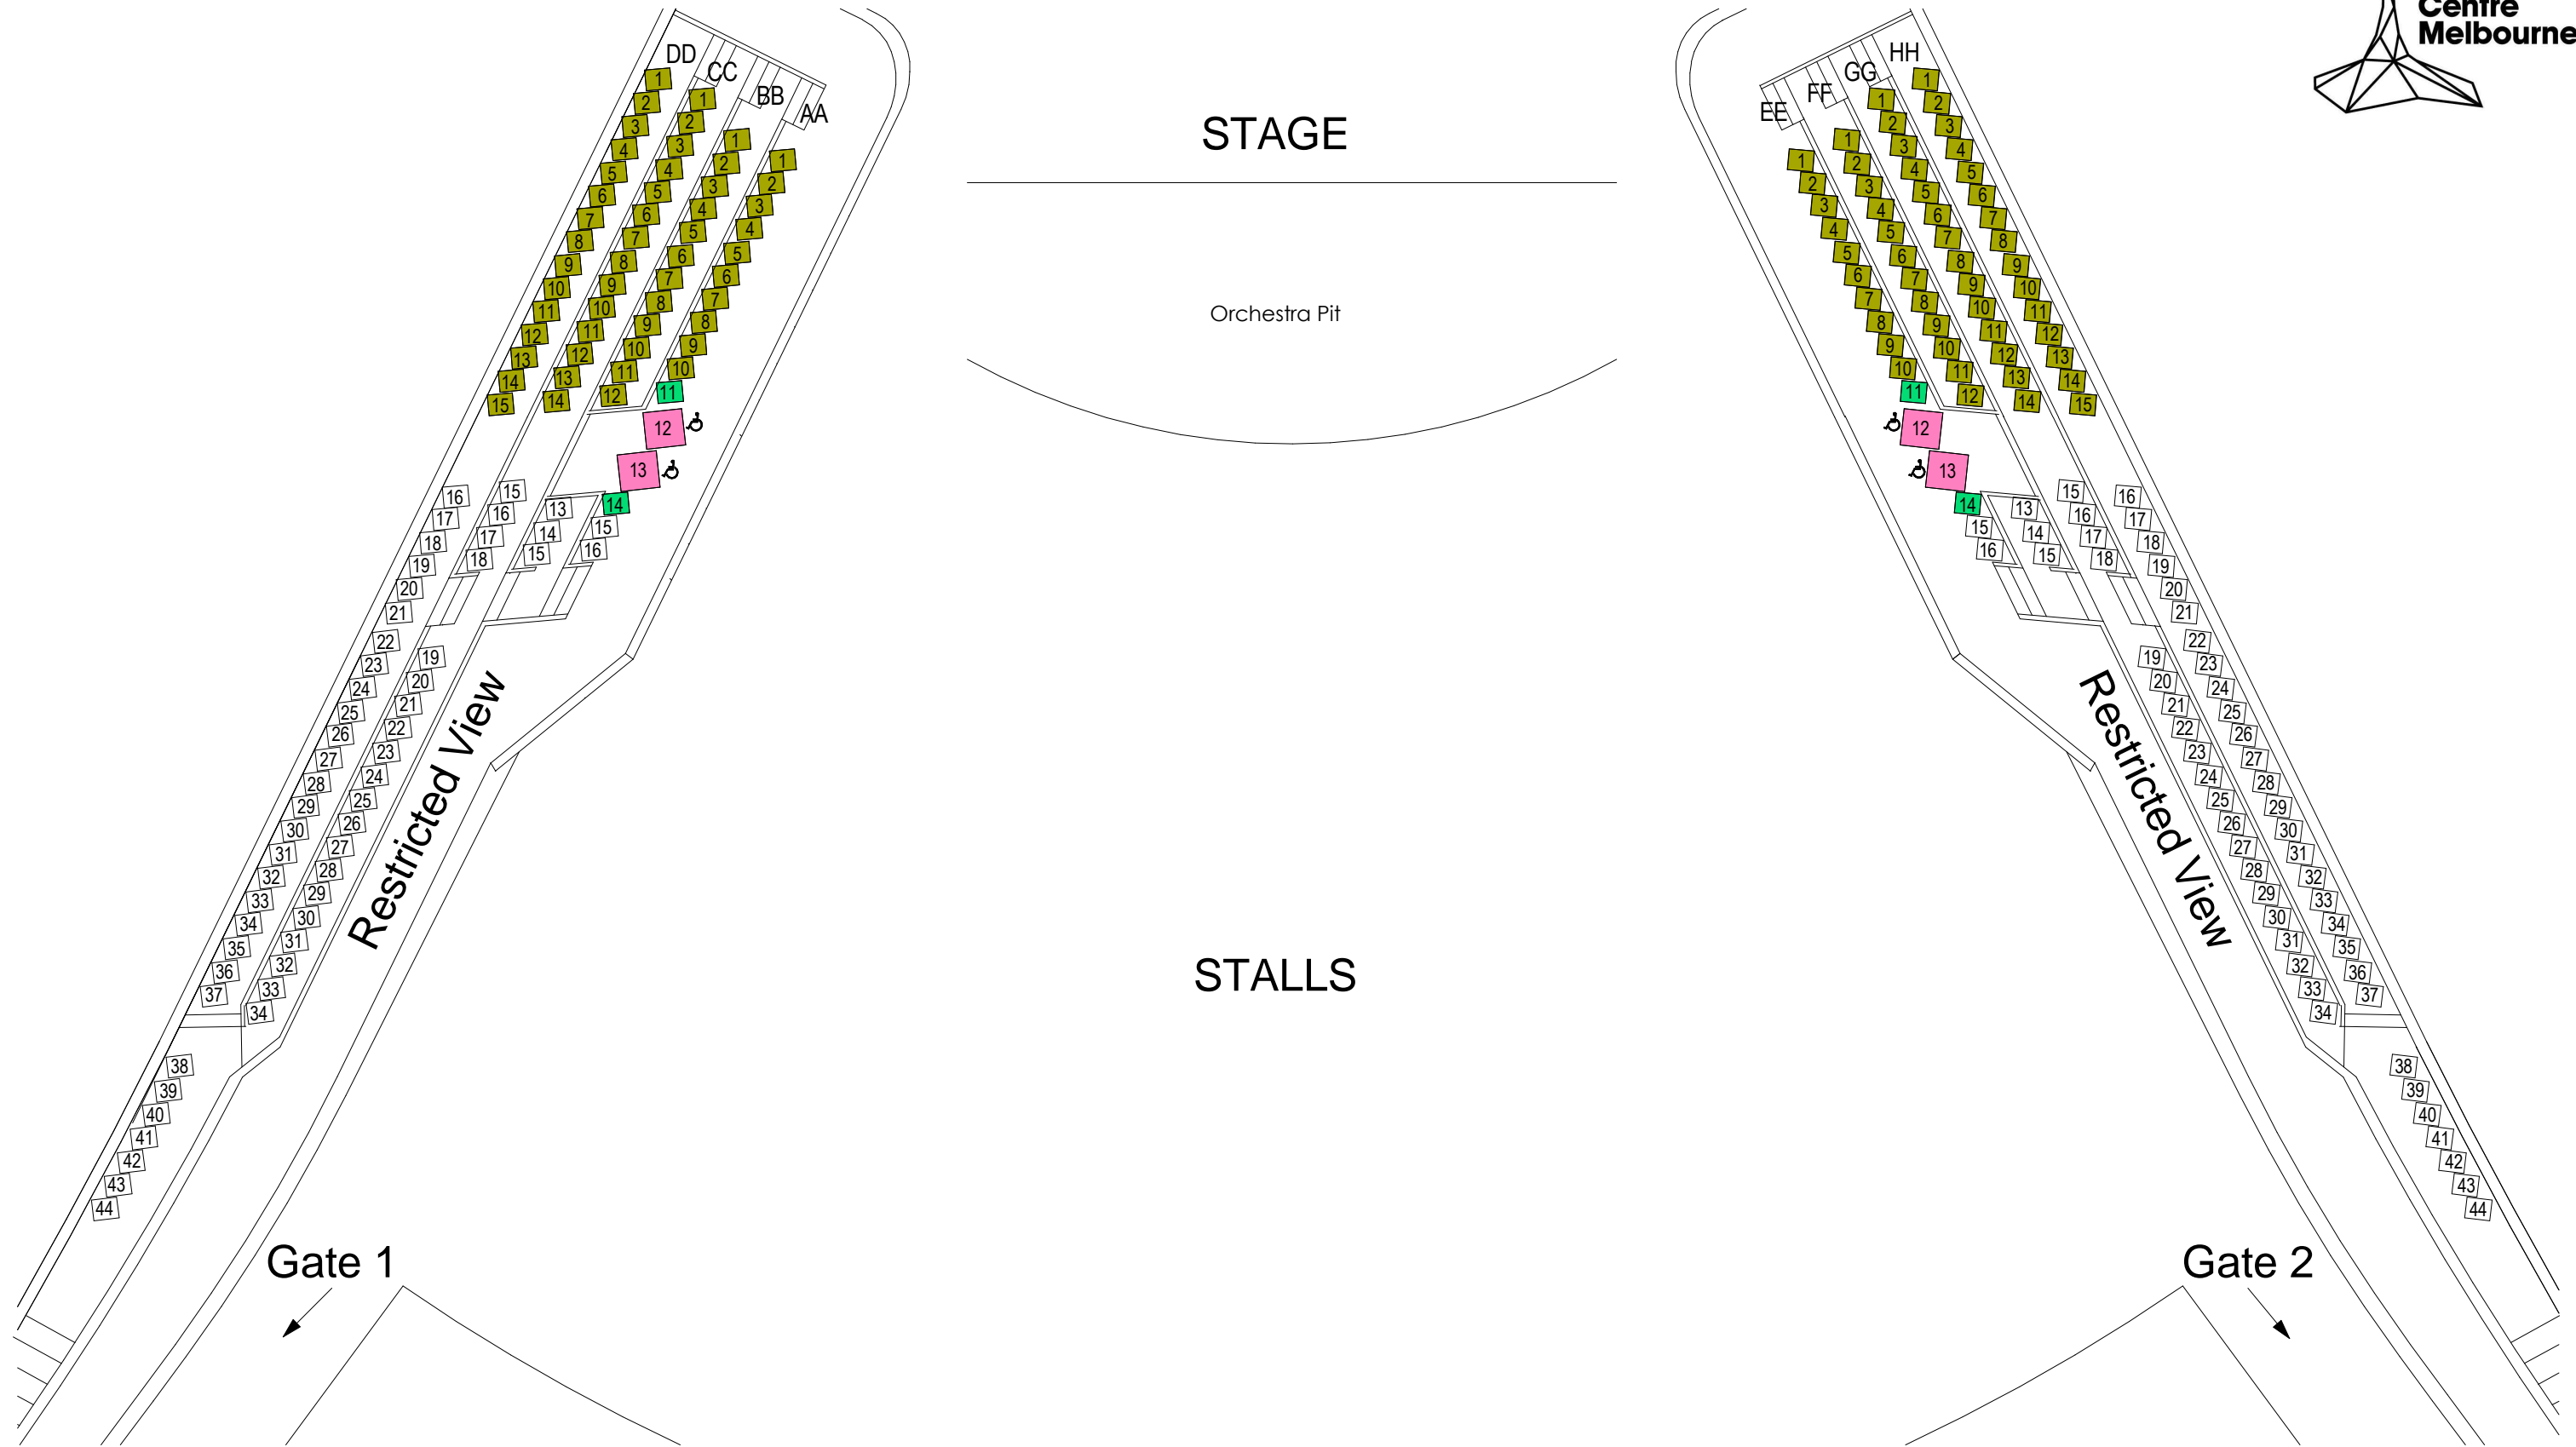


- WHEELCHAIR POSITION
- COMPANION SEAT
- OPTIONAL SEAT
- TECHNICAL OPTIONAL SEAT






TOTAL STANDARD SEATING = 214
TOTAL (INC. 4 WHEELCHAIR POSITIONS) SEATING 218

May 2013

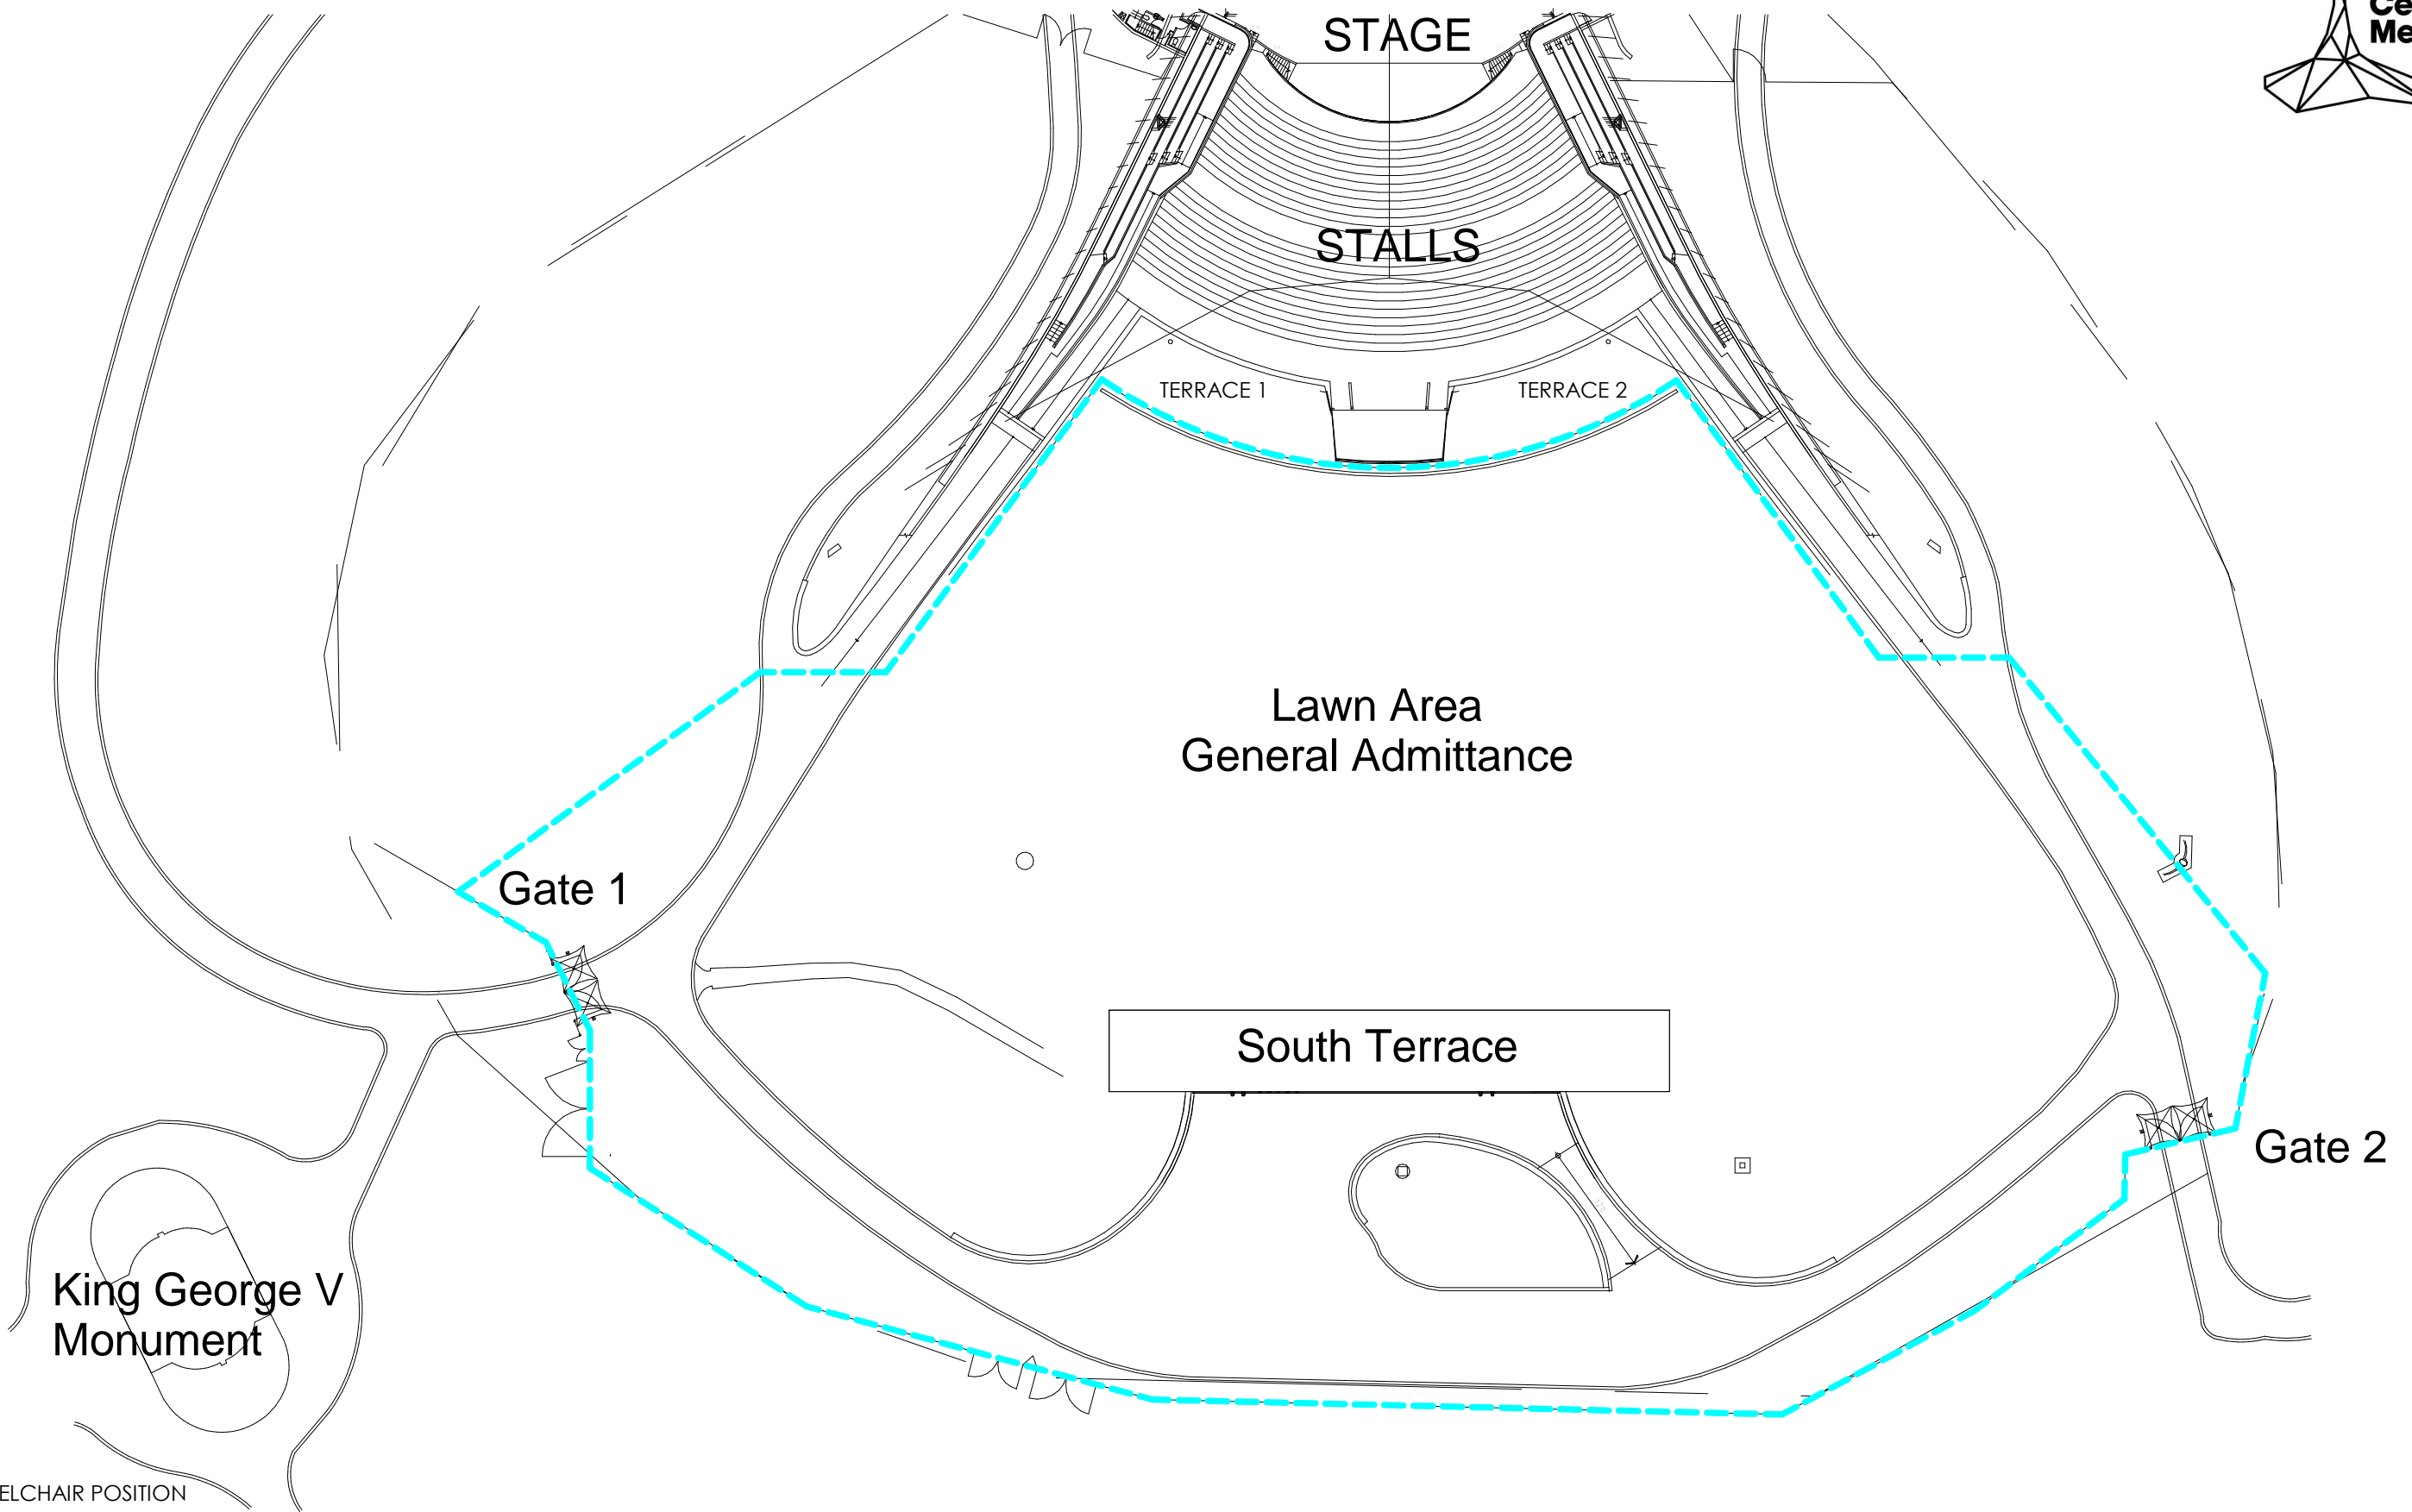SEATING PLAN

Sidney Myer Music Bowl - Lawn



-  WHEELCHAIR POSITION

-  COMPANION SEAT
-  OPTIONAL SEAT
-  TECHNICAL OPTIONAL SEAT

STANDARD CAPACITY = 7,000 to 10,000 DEPENDANT ON EVENT